


PROPOSED FLOOR PLANS & ELEVATIONS


5 FLEET STREET - LONGRIDGE - PRESTON - PR3 3ED

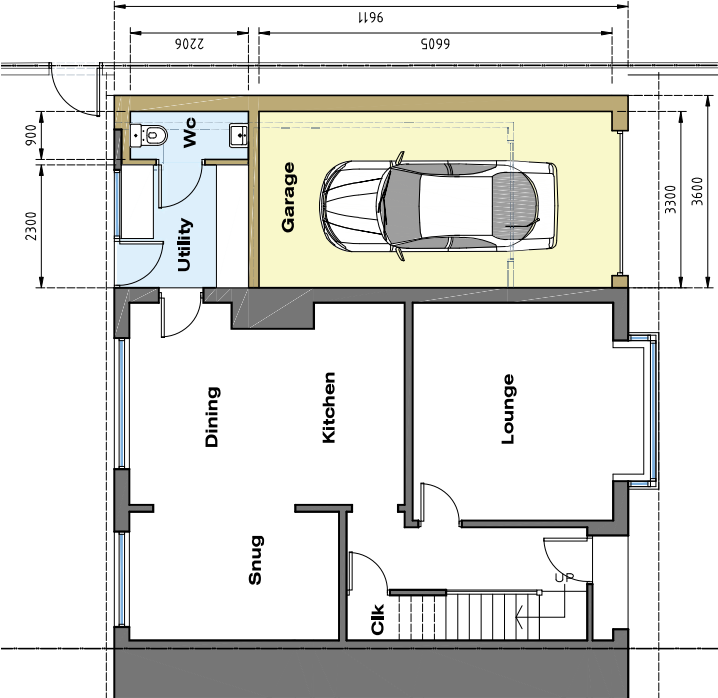


GROUND FLOOR PLAN




FIRST FLOOR PLAN

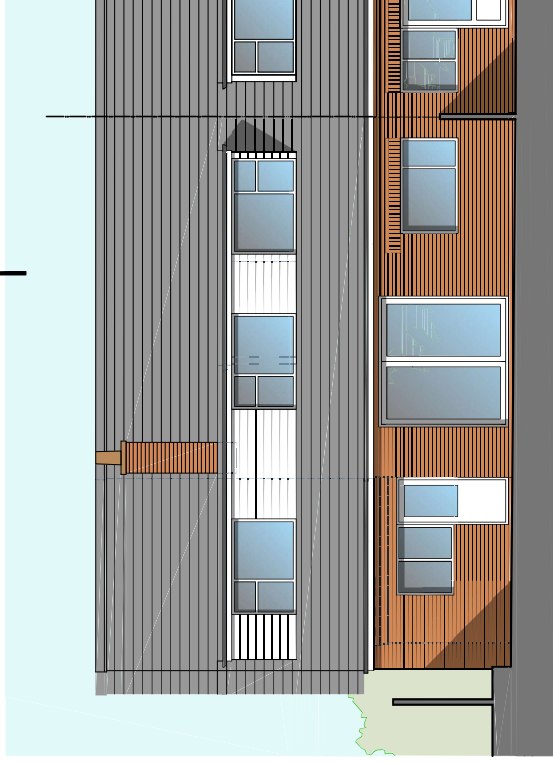


Rear (North) Elevation

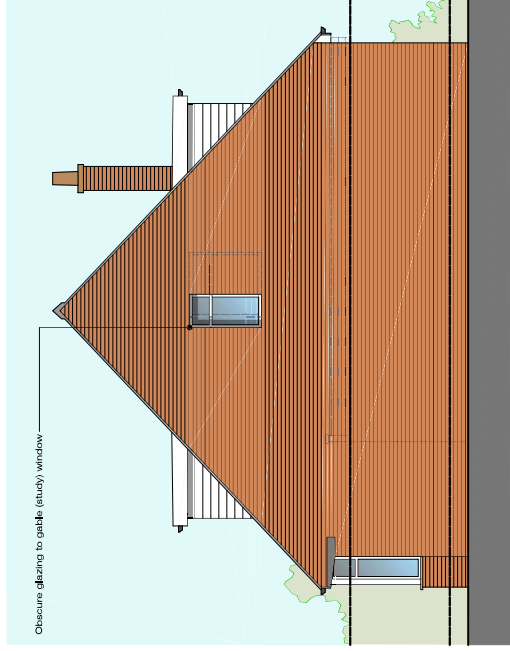

Side (East) Elevation

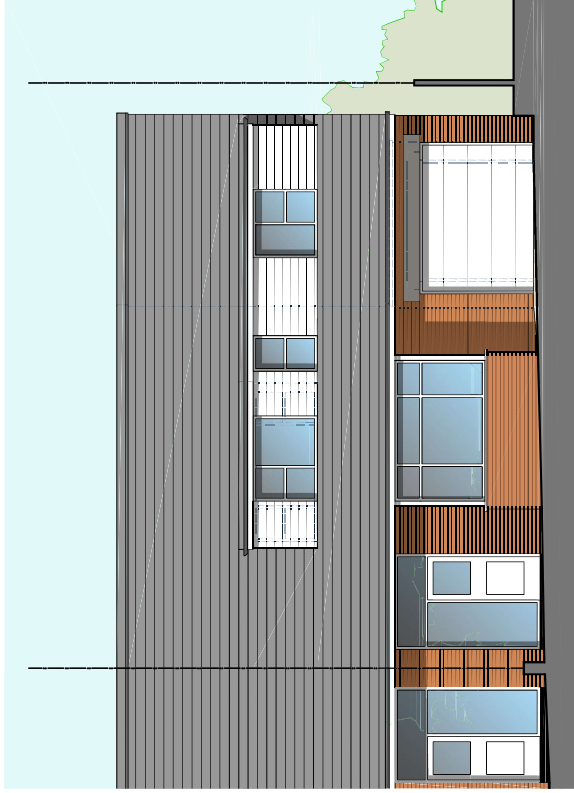

Front (South) Elevation

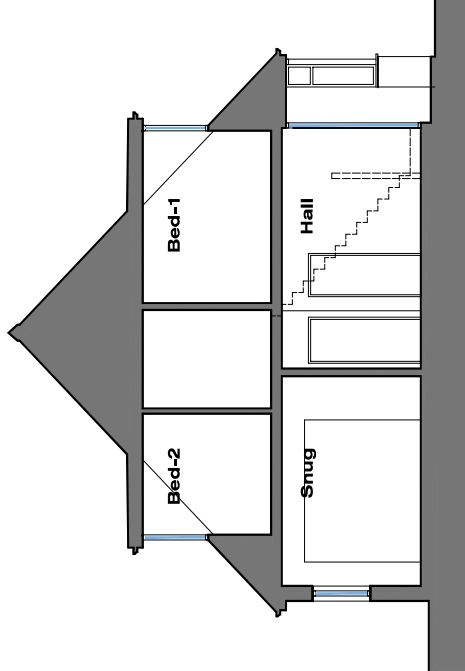

Side (West) Sectional Elevation

DORMER EXTENSION	
MR B HOYLES	
5 FLEET STREET	
LONGRIDGE	
PRESTON PR3 3ED	
PROPOSED FLOOR	
PLANS & ELEVATIONS	
Dwg No.	JM-0174 004
Rev	C
Scale	1:100 (A3)
Drawn	JM
Check	JM
Date	18/05/20
MONKS ARCHITECTURAL DESIGN	
28 Birchfield Drive - Longridge - Preston - PR3 3ED	