
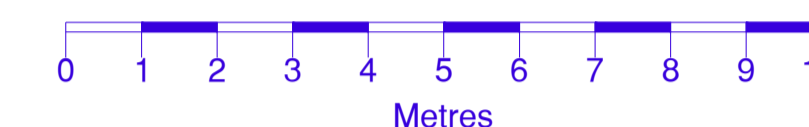


Notes

All Dimensions to be checked on site. Walls shown on plans are not to be assumed to be solid & should be checked for thickness, construction, load bearing capacity & stability.

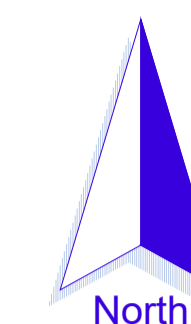


ABBREVIATIONS

- CH Cable Height
- CL Cover Level
- EH Eaves Height
- EP Electric Pole
- FFL Finished Floor Level
- GU Gully
- MH Man Hole
- RH Ridge/Roof Height
- TL Threshold Level
- WV Water Valve

NOTE

All levels and coordinates relate to OSGB36(15) using ONSD data.
Levels defining edge of carriageway are observed at channel (bottom of kerb).

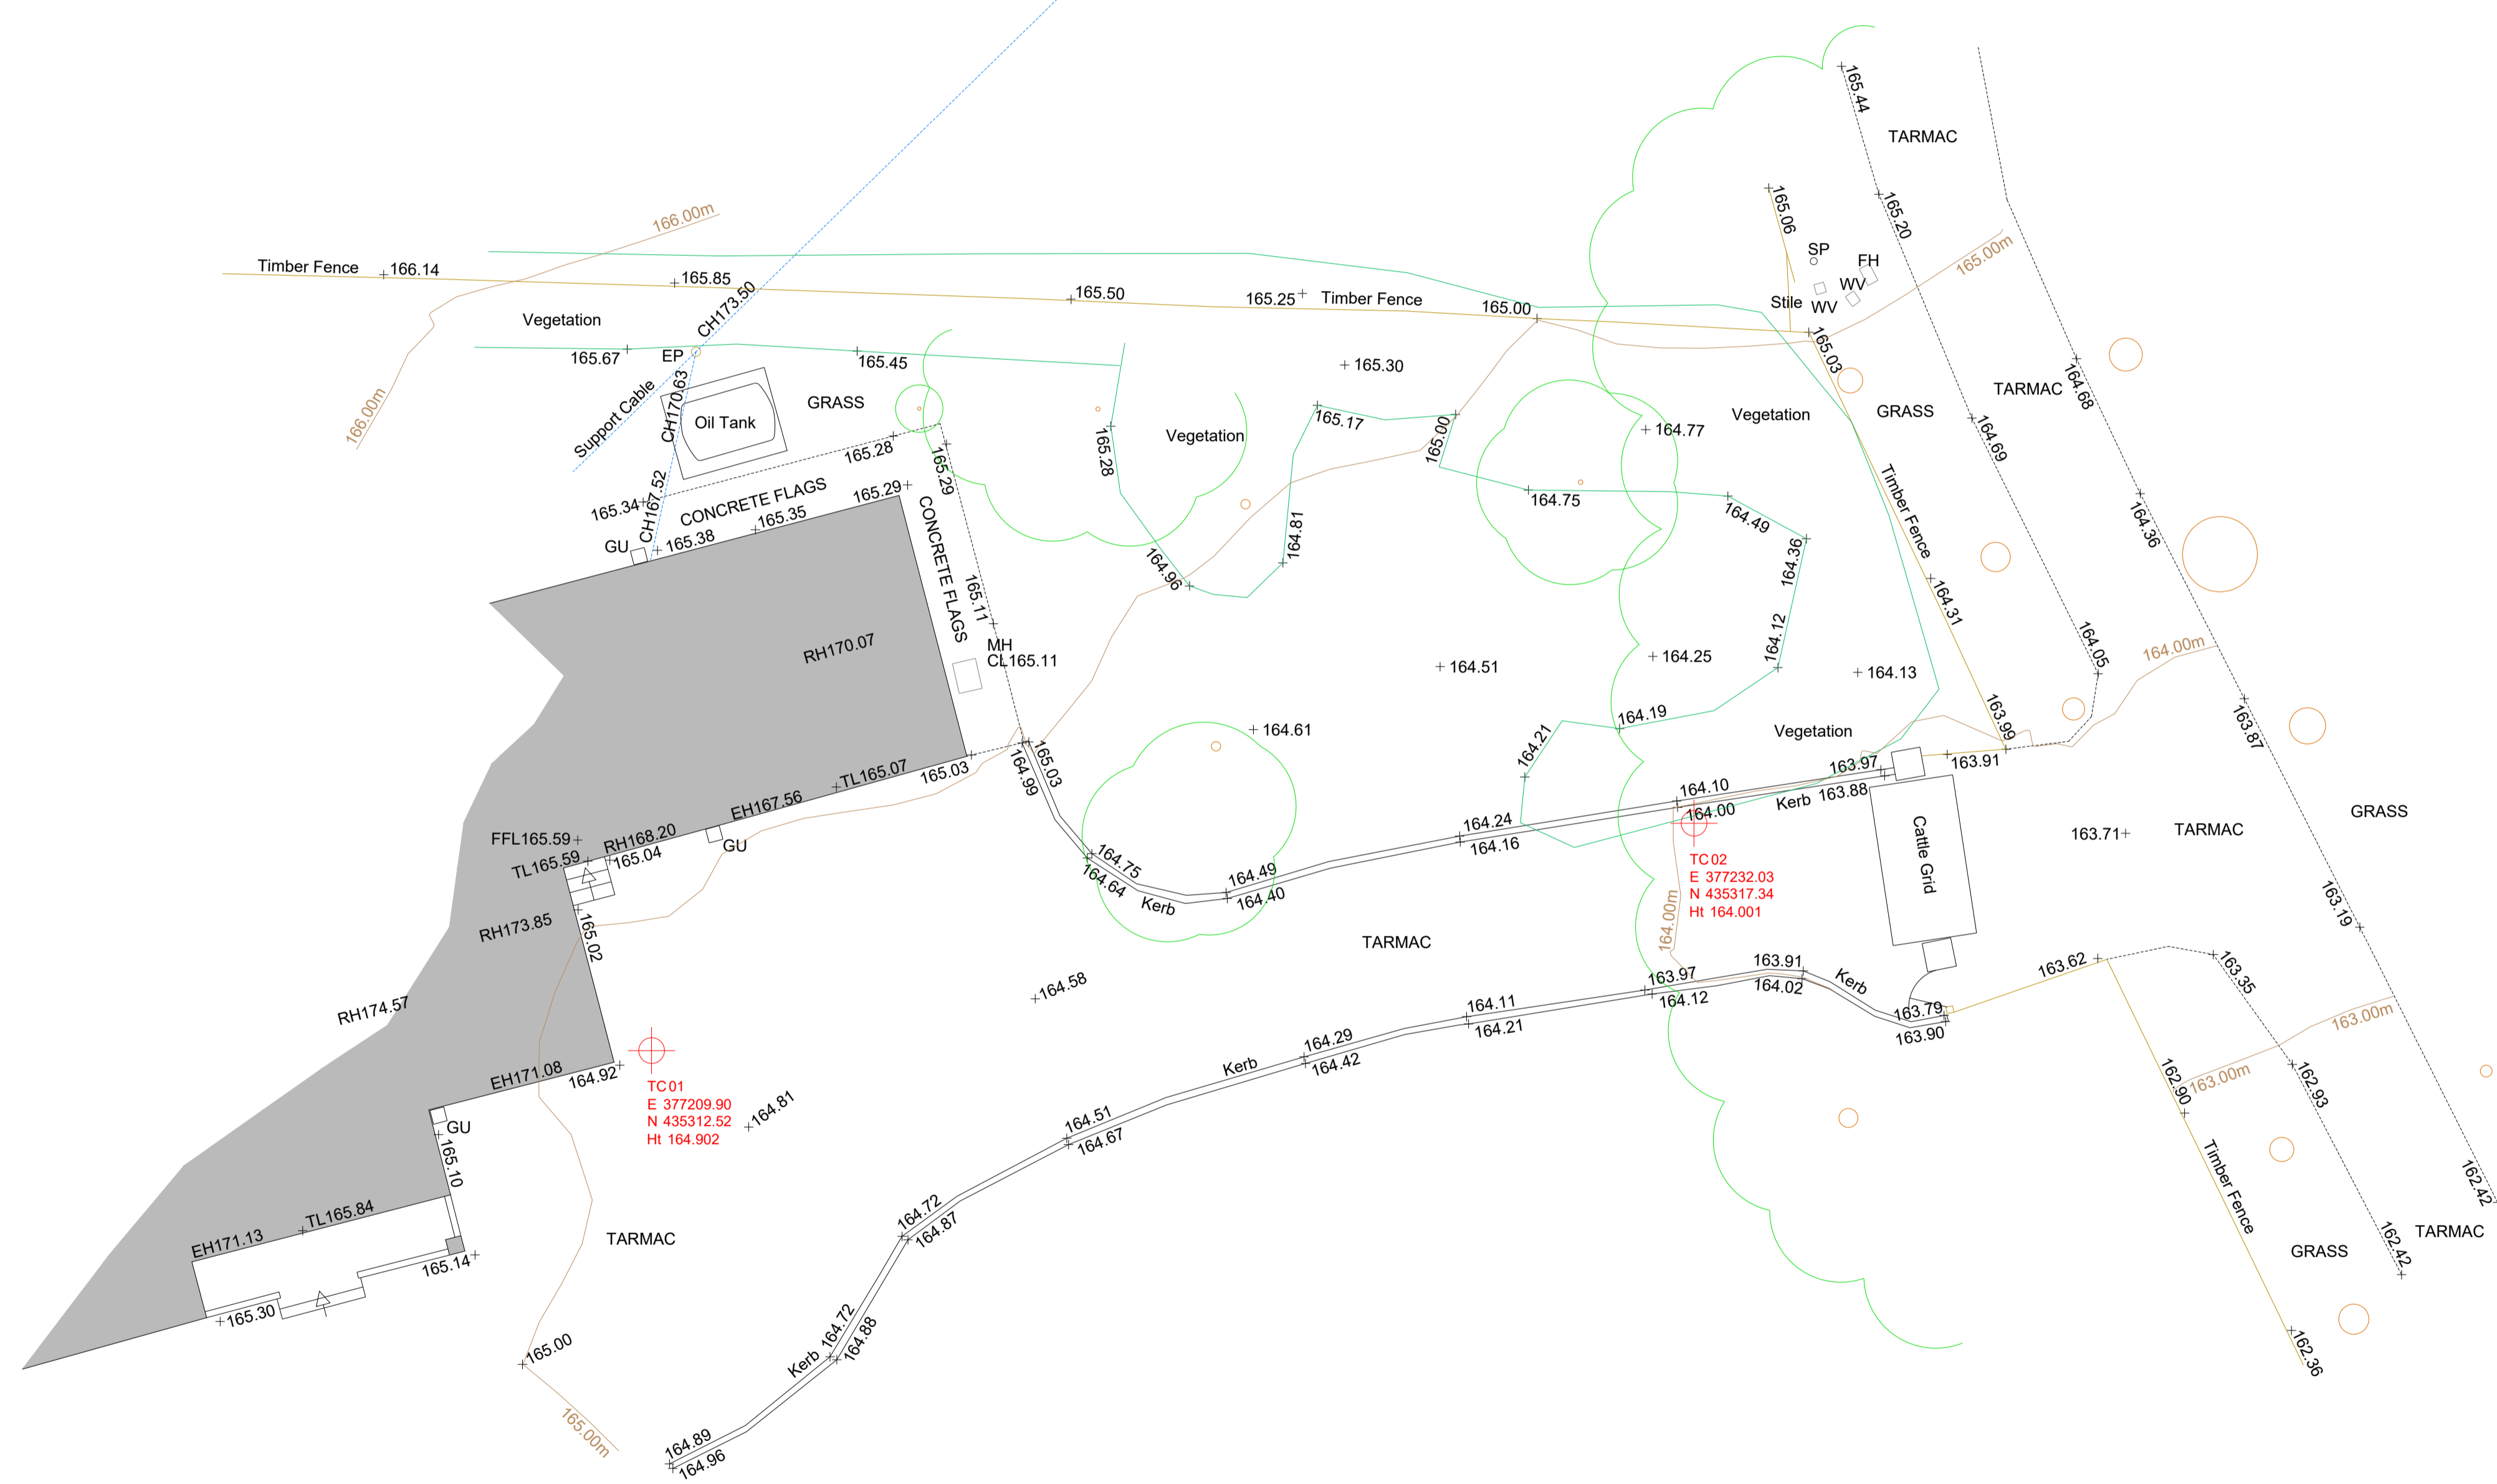

Rev.0 Description. Issued



2 Berkshire Close | Wilpshire | Blackburn | Lancashire | BB1 9NG
tel 01254 614055 fax 01254 209754 e-mail sales@tricadsolutions.co.uk

Site Address

Whinsfield
Whins Lane
Simonstone. BB12 7QU

Project Description

Site Survey

Drawing Title

Existing Site Layout

Scale	Date	Drawn By
1:100@A1	19/08/2019	MW

Drawing Number

TRI-2776-01