




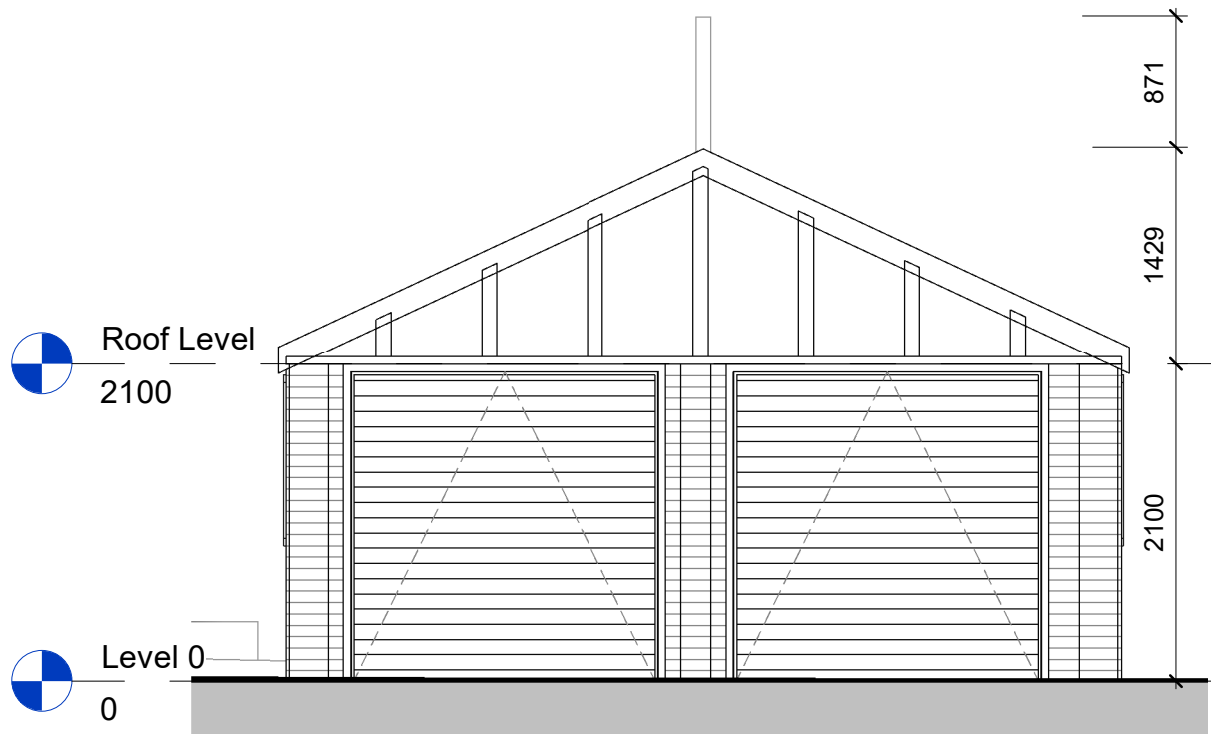


1 - Existing Front Elevation
1 : 50

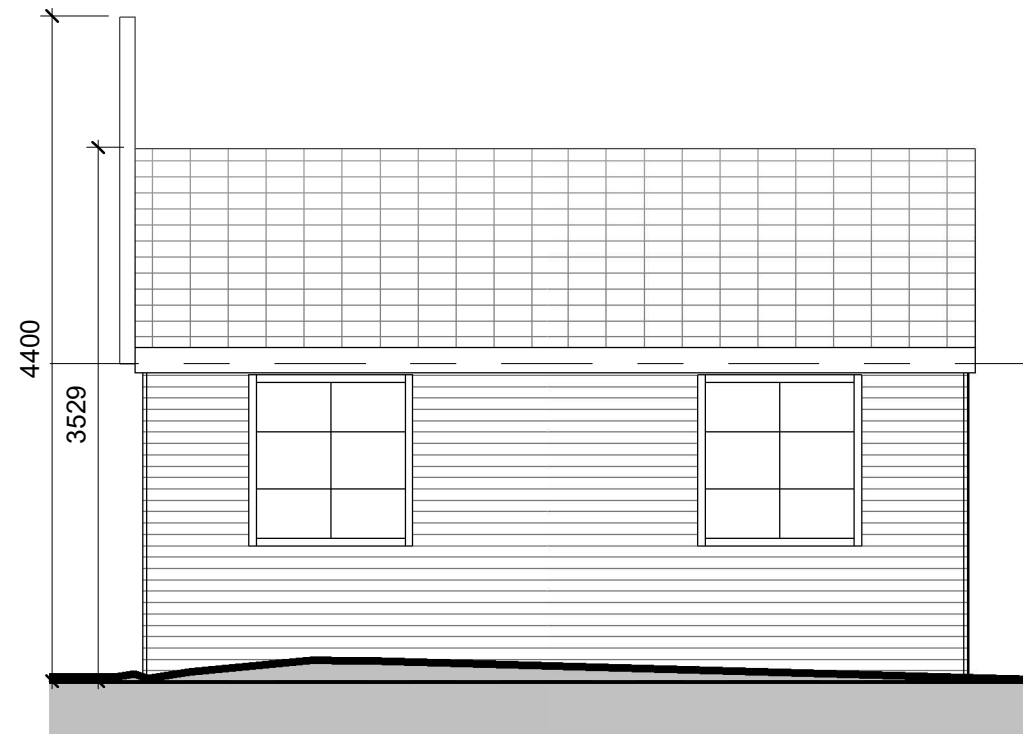

2 - Existing Side Elevation
1 : 50

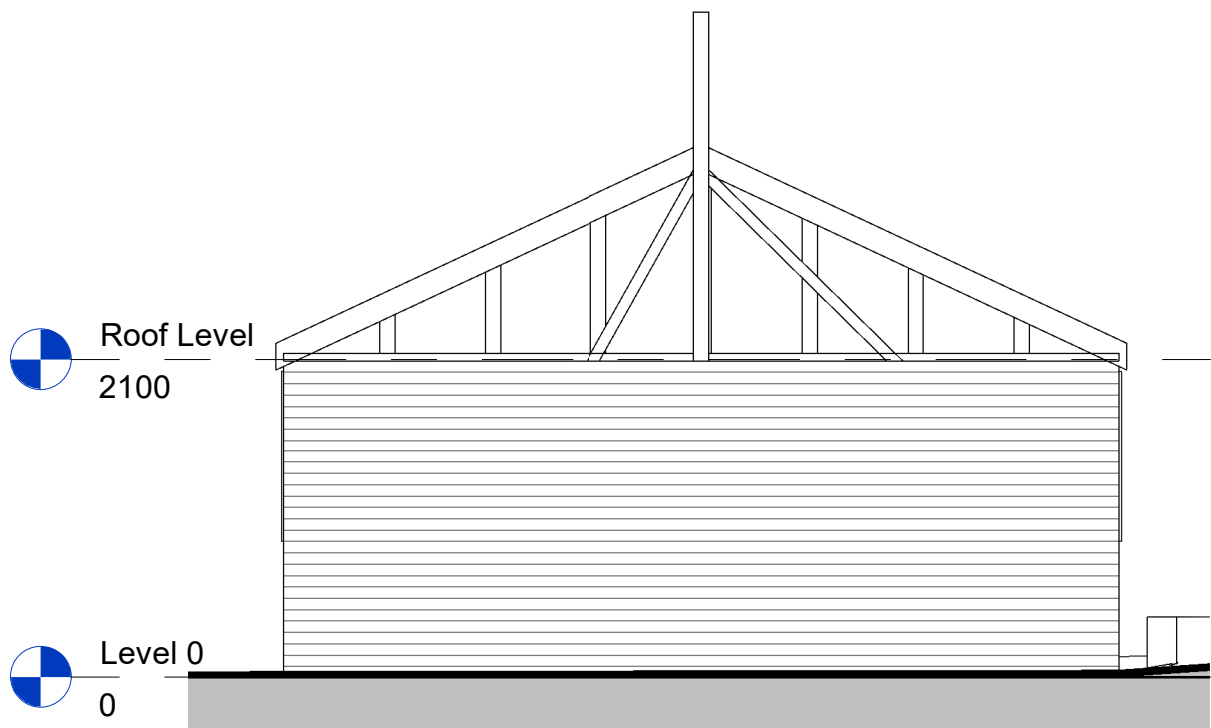

3 - Existing Rear Elevation
1 : 50

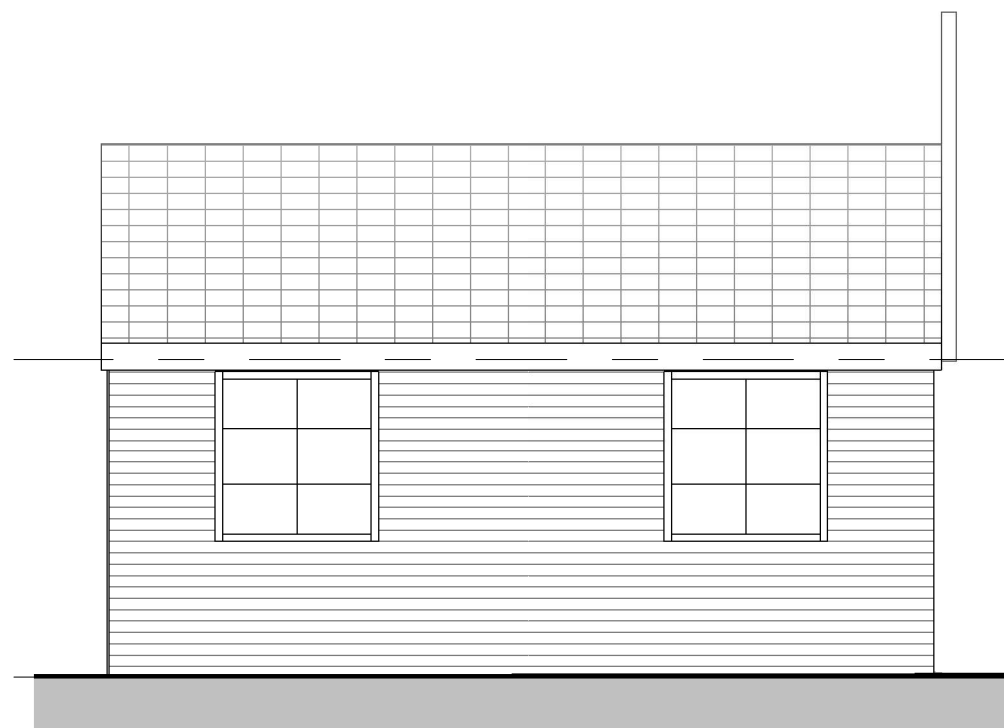

4 - Existing Side 2 Elevation
1 : 50



No.	Description	Date

PROJECT Hougher Fall Garage Replacement	DRAWING NO. A111	
SHEET Existing Elevations	Scale (@ A3) 1 : 50	
CLIENT Julie Paton	Date JAN 20	REV