


SIDE ELEVATION

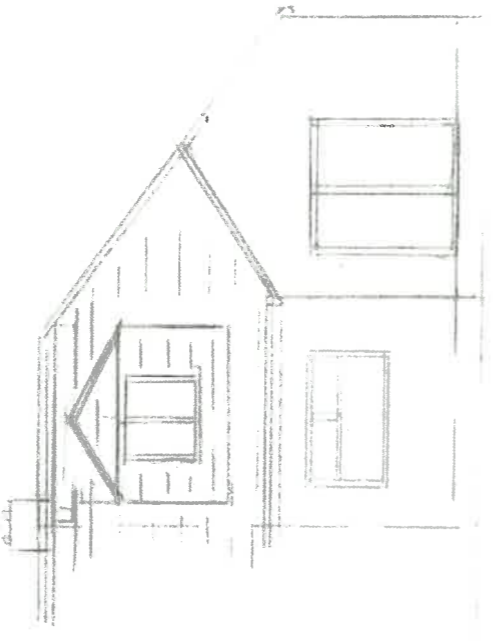

REAR ELEVATION



LOCATION PLAN 1/1250



GROUND FLOOR PLAN

EXISTING PLAN / ELEVATIONS

SCALE 1:100

PROPOSED EXTENSION

17 ST. PETERS CLOSE, CLAYTON LE DALE.

320200060P