


320200124P

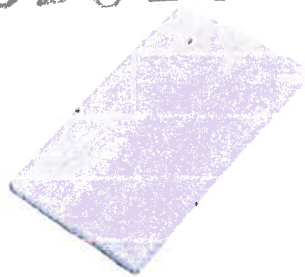

Plain tile

Size of tile	267mm x 168mm
Minimum pitch*	35°
Maximum pitch	90°
Minimum headlap	65mm (Roof) 37.5mm (Vertical)
Maximum gauge	100mm (Roof) 115mm (Vertical)
Cover width	168mm (nominal)
Tile thickness	12mm (nominal)
Covering capacity	60 tiles/m ² at 100mm gauge (Roof) (net) 53 tiles/m ² at 115mm gauge (Vertical)
Weight of tiling	73.8kg/m ² (0.72 kN/m ²) at 100mm gauge (Roof) (approx.) 58kg/m ² (0.57 kN/m ²) at 115mm gauge (Vertical)
Battens required	10 lin.m/m ² at 100mm gauge (Roof) (net) 8.7 lin.m/m ² at 115mm gauge (Vertical)
Batten size	38 x 25mm for rafters/supports not exceeding recommended 600mm centres (fixed to BS 5534)
Tile nails	38mm x 2.65mm
Authority	BS EN 490

* The minimum recommended pitch and lap may be influenced by special circumstances. Please contact the Technical Advisory Service for further information.

Sustainability

A+ rated in the BRE Green Guide (generic rating for UK produced concrete plain tiles Element Refs: 812410017, 812410050, 812410064)

BES 6001 Excellent

Clay plain feature tiles

Available in a range of colours and shapes.



Club



Bullnose

For advice on the use of feature tiles in main roof areas, contact the Technical Advisory Service.

