



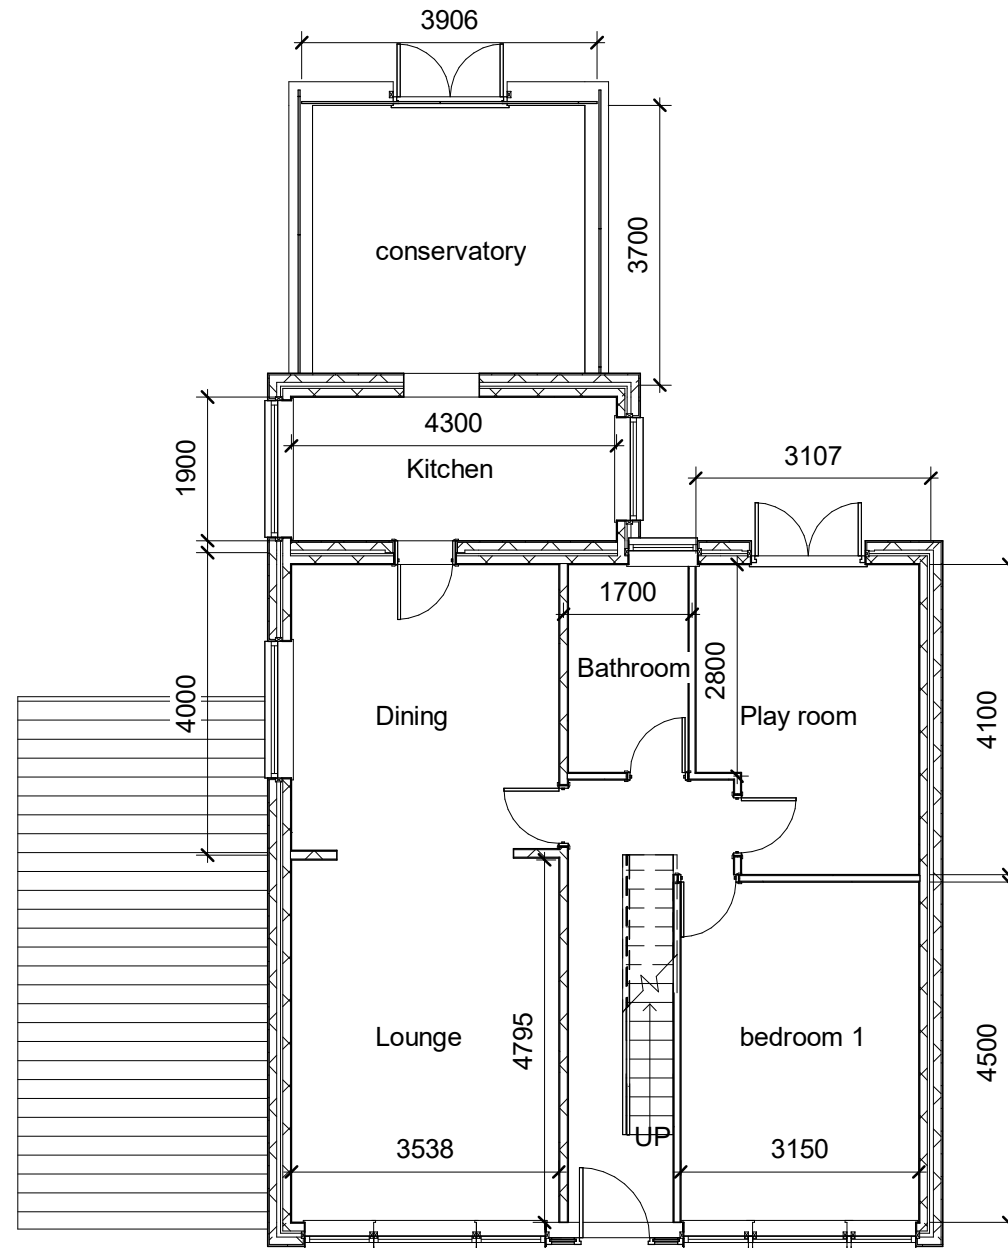

1 Ground floor
1 : 100

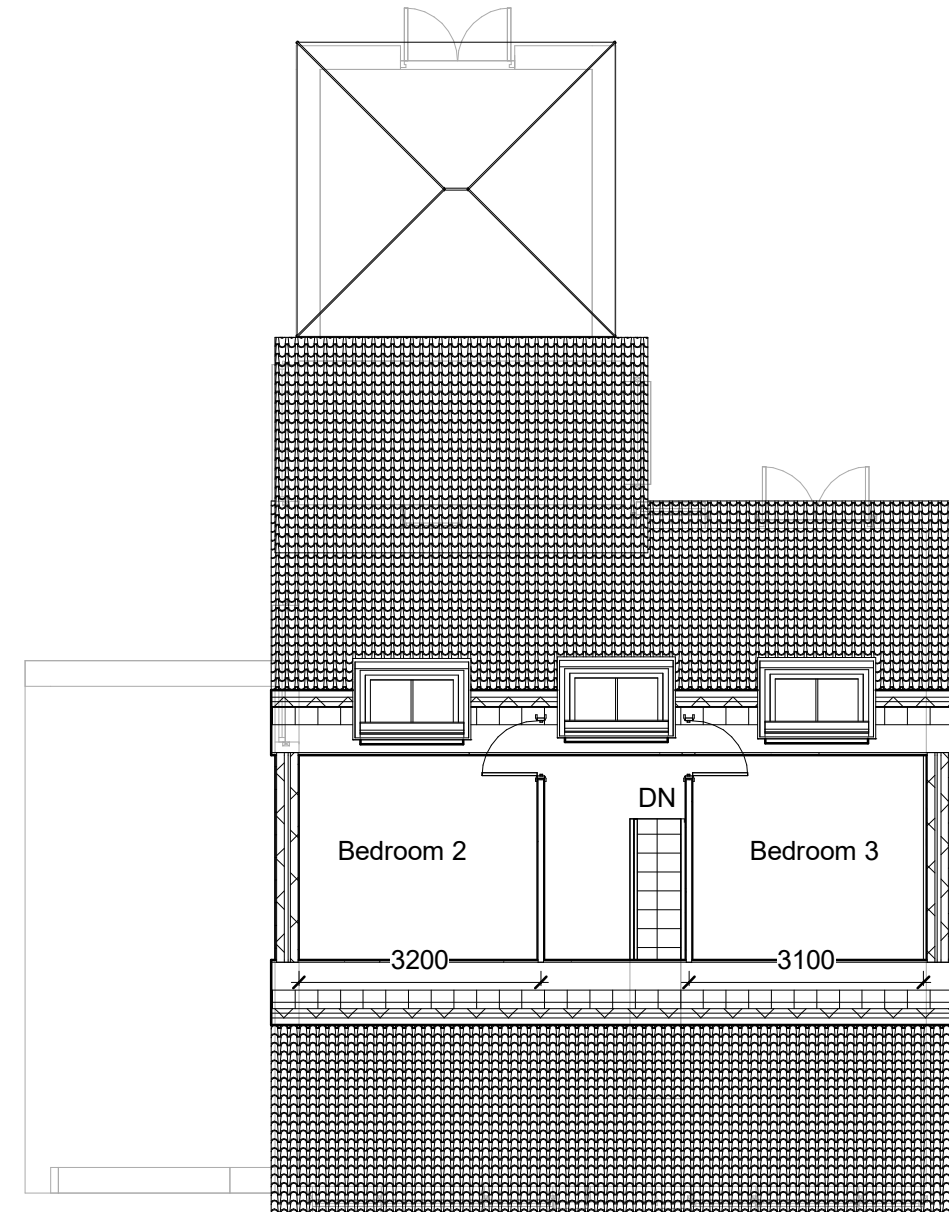

2 1st floor
1 : 100

	No.	Description	Date	 AUTODESK www.autodesk.com/revit				PROJECT Rear extension & dormer		CLIENT 6 scott avenue		
								Date Issue Date	Project number Project Number	Scale (@ A3) 1 : 100		
				CODE	STATUS	SUITABILITY DESCRIPTION	PURPOSE OF ISSUE	SHEET Existing floor plan	Drawn by Author	DRWAING NUMBER		REV
									Checked by Checker	A101		