




DETAIL OF MESH FENCE
ADJACENT TO GREEN KEEPER'S HUT.
SCALE 1:200.
COLOUR BLACK.
MESH SIZE APPROX. 251MM.

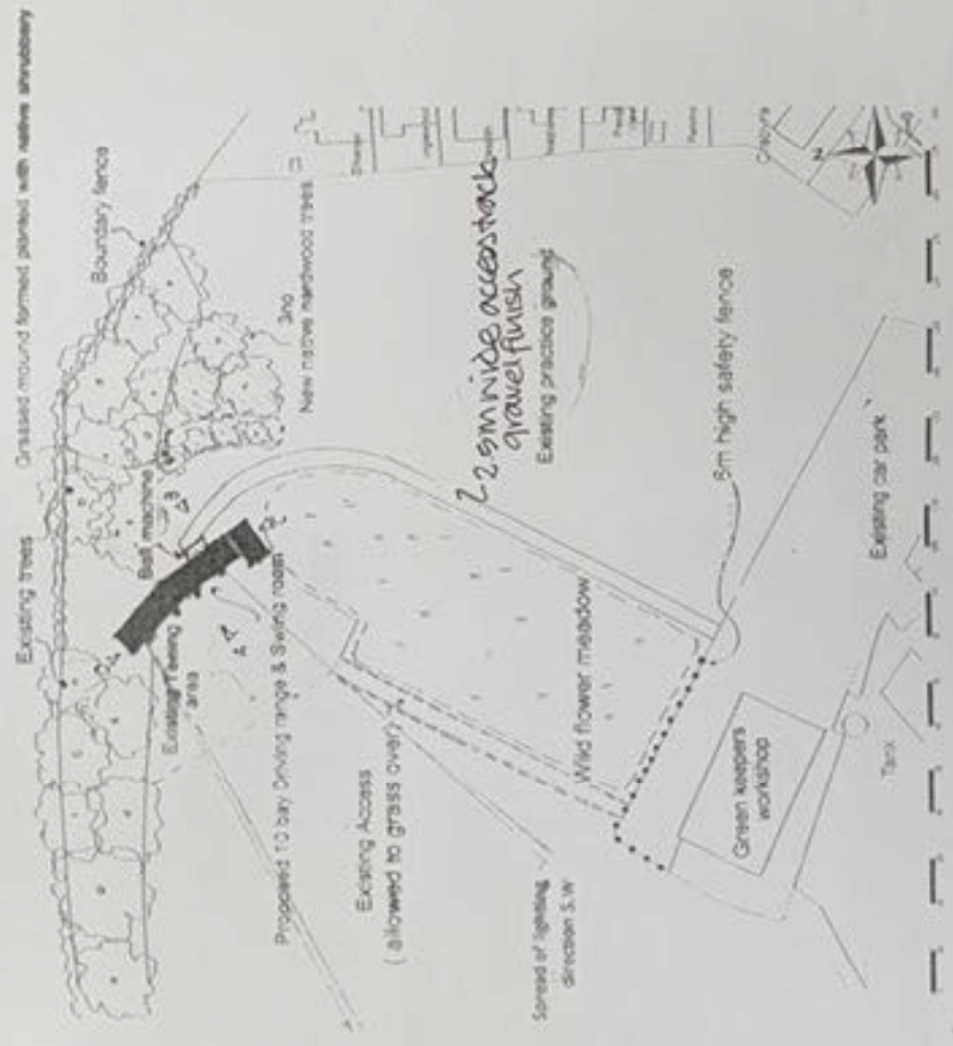

CLATHEROE G.C.
 PROPOSED DRIVING RANGE SHELTER + TRAINING ROOM
 SITE PLAN
 1:1050 JULY 2011 DNI
 spa
 BINGELAND PRACOCK ARCHITECTS
 9825 - 1-6