




SKETCH END ELEVATION OPTION 01.

SKETCH REAR ELEVATION OPTION 01.

SKETCH END ELEVATION OPTION 01.

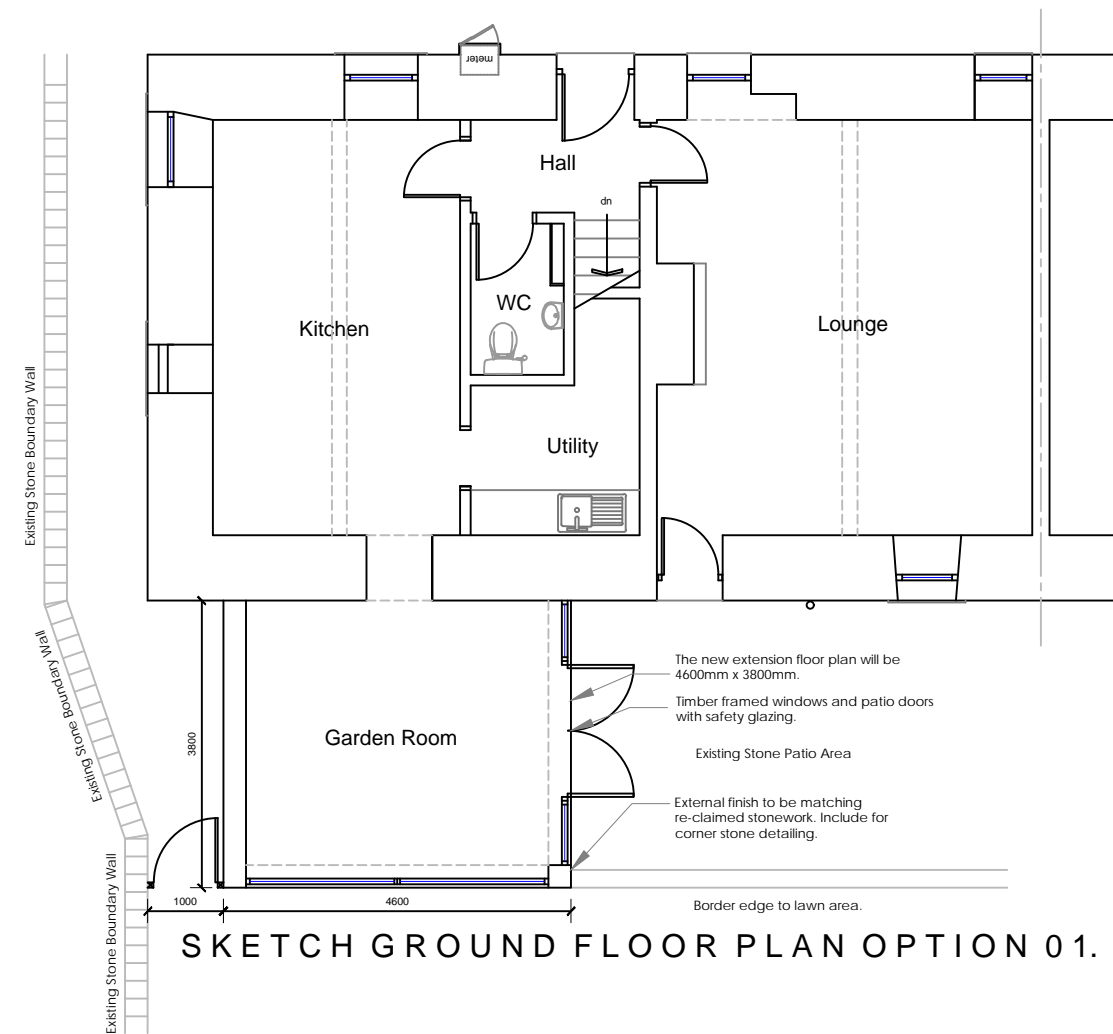

SKETCH GROUND FLOOR PLAN OPTION 01.

Revisions:	
Project Name:	
The Forge, Whitewell Rd, Cowark, BB7 3DG.	
DWG Name:	
Proposed Plan & Elevations.	
Project Number:	Date:
J.390	08.01.20
DWG No.:	REV:
J.390.02	
Scale:	Checked:
1:100 @ A3	SS.

SIMONSPARROWDESIGN

The Studio, Stocks House Farm,
392 Blackburn Road, Higher Wheelton, PR6 8HS
M 07446 977054
E simon@simonsparrowdesign.com
W simonsparrowdesign.com

This drawing is copyright and should not be reproduced without written permission. Do not scale off this drawing, site check all dimensions.