


320200159P

Drawing no 001

Scale 1:100

Proposed Site Layout

Residential Development
On Land At
Ribblesdale View
Chaburn

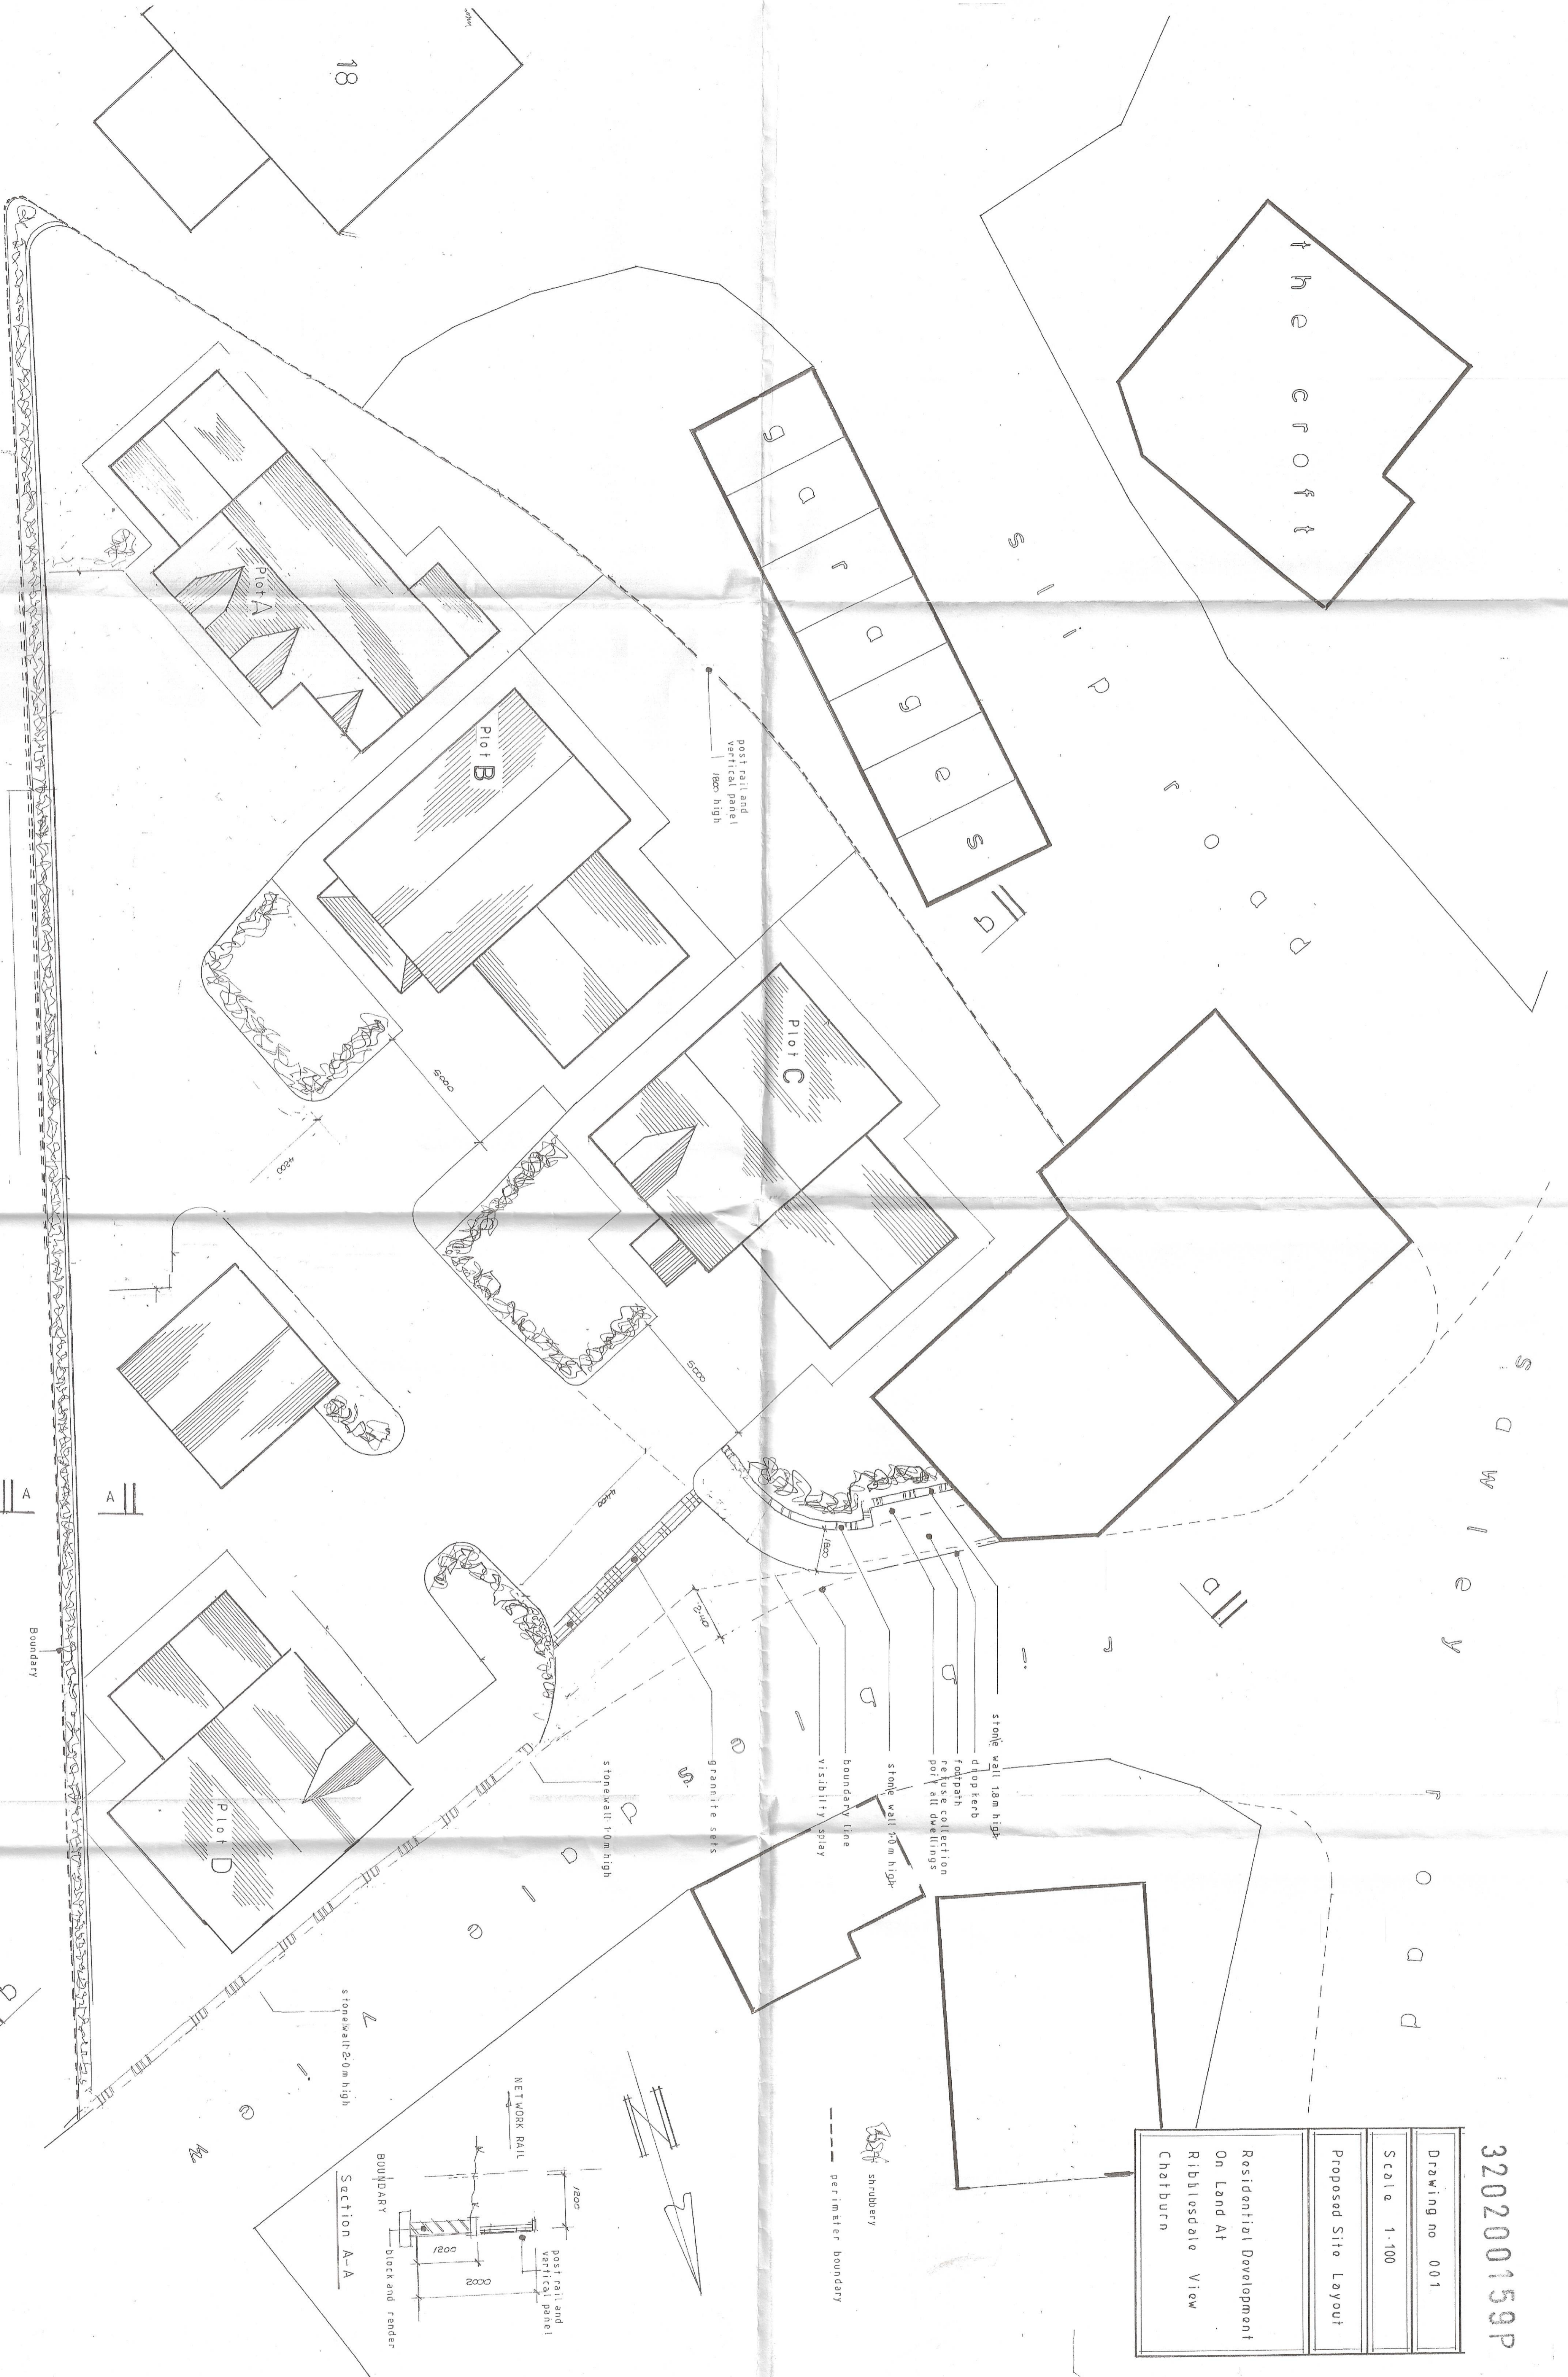

NEGATIVE

A

A

B

18