

320200159P

Drawing no 002


Scale 1:100

Landscaping Scheme

Residential Development
On Land At
Ribblesdale View
Chatburn

Landscaping Key

- shrubbery
- perimeter boundary
- Trees
- Timber Post, Rail & Panel Fence
- Natural Sand Stone Walls

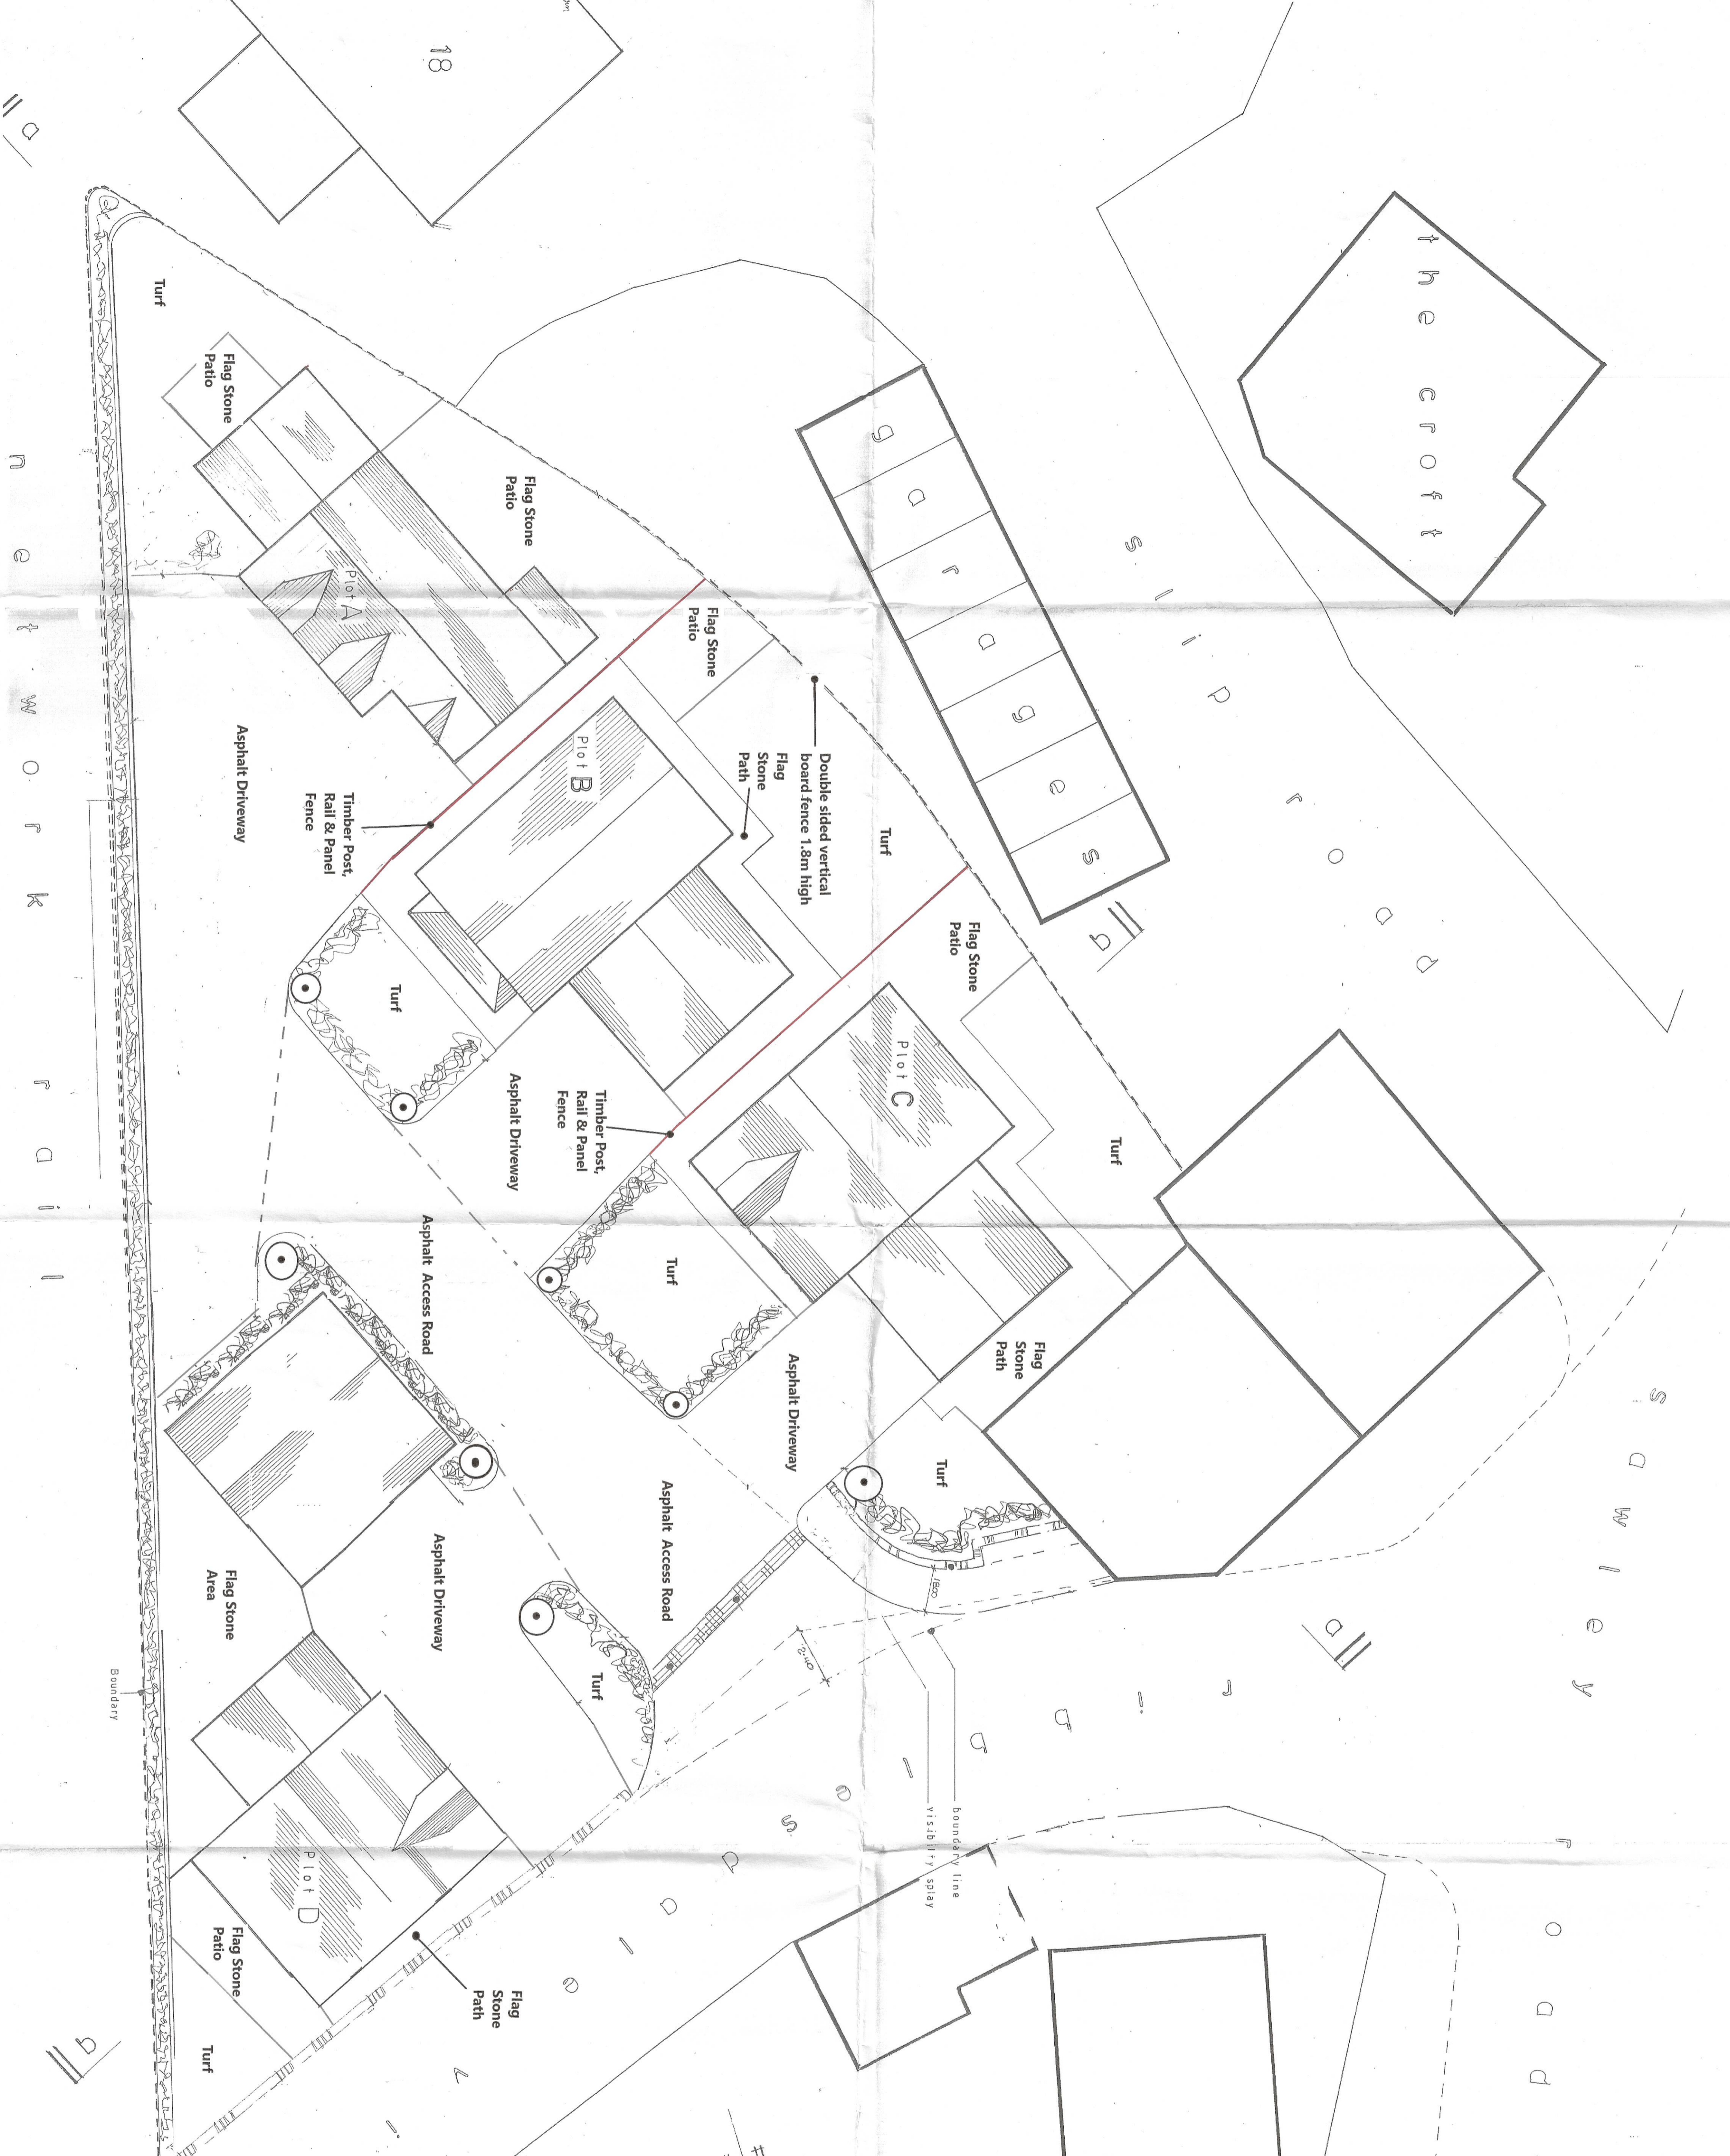

18
Turf
Flag Stone Patio
Plot A
Asphalt Driveway
Timber Post, Rail & Panel Fence
Plot B
Flag Stone Patio
Double sided vertical board fence 1.8m high
Flag Stone Path
Turf
Plot C
Flag Stone Patio
Asphalt Driveway
Timber Post, Rail & Panel Fence
Turf
Asphalt Access Road
Asphalt Driveway
Turf
Flag Stone Path
Turf
Flag Stone Area
Asphalt Driveway
Asphalt Access Road
Turf
Flag Stone Path
Boundary
visibility splay
boundary line

h e c r o f t

s i l i p

r o d

s d w l e y

r o d d