


2 Section 5
1 : 50

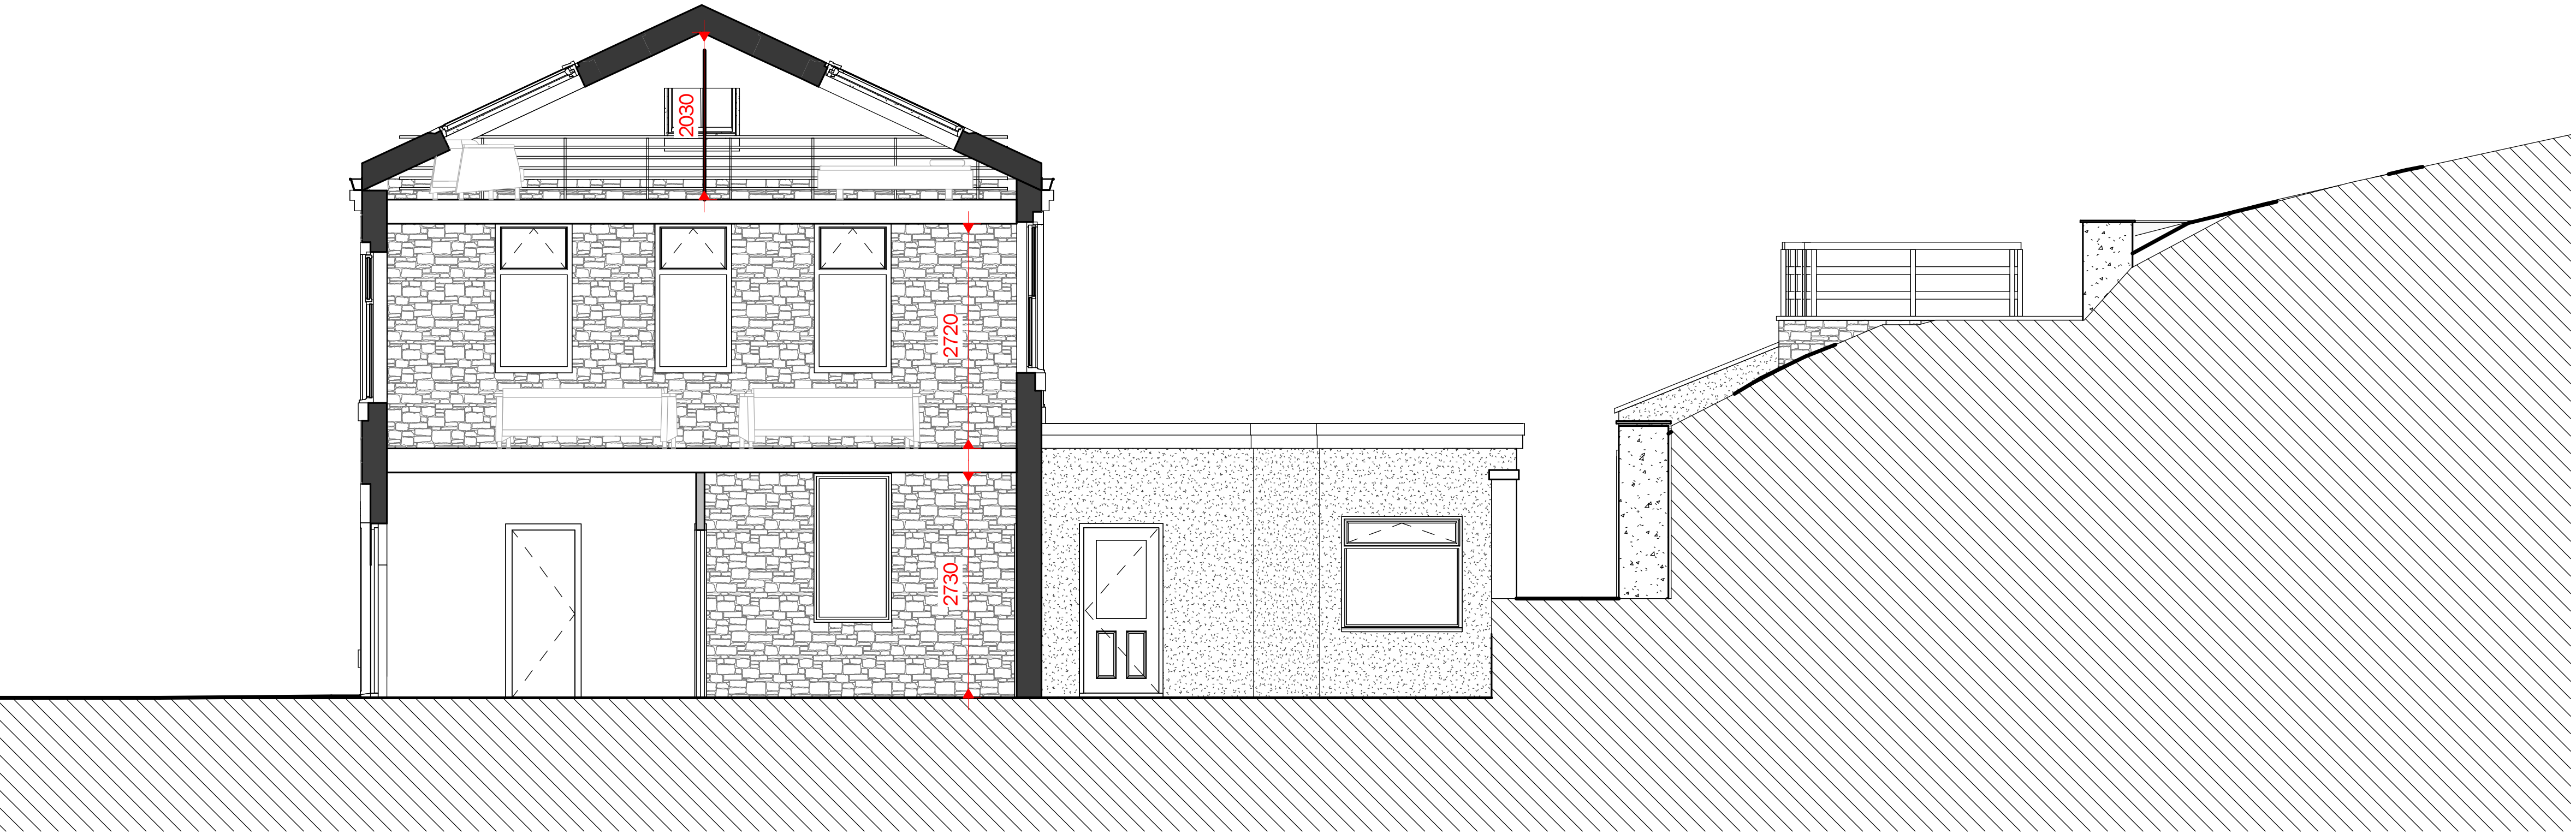

1 Section 3
1 : 50

Peter Hitchen
Architects

Marathon House
The Sidings Business Park
Whalley, BB7 9SE

01254 823 885

www.peterhitchenarchitects.co.uk

NOTES:

No.	Description	Date
A	PLANNING REVISION 1	09-03-2021

CLIENT:

Mr & Mrs Johnson

PROJECT:

2 Bridge End, Whalley

SHEET:

PROPOSED
SECTIONS

Project number PHA/465

Date 10-03-2021

Drawn by SW

Checked by PH

A302

Scale 1 : 50

Sheet size A1