



GLAZED CANOPY:
Glazed canopy constructed from Aluminium and single glazed, impact resistant (toughened heat soaked glass) mechanically fixed. All to specialist design and construction.



PROPOSED APPEARANCE OF GLAZED CANOPY

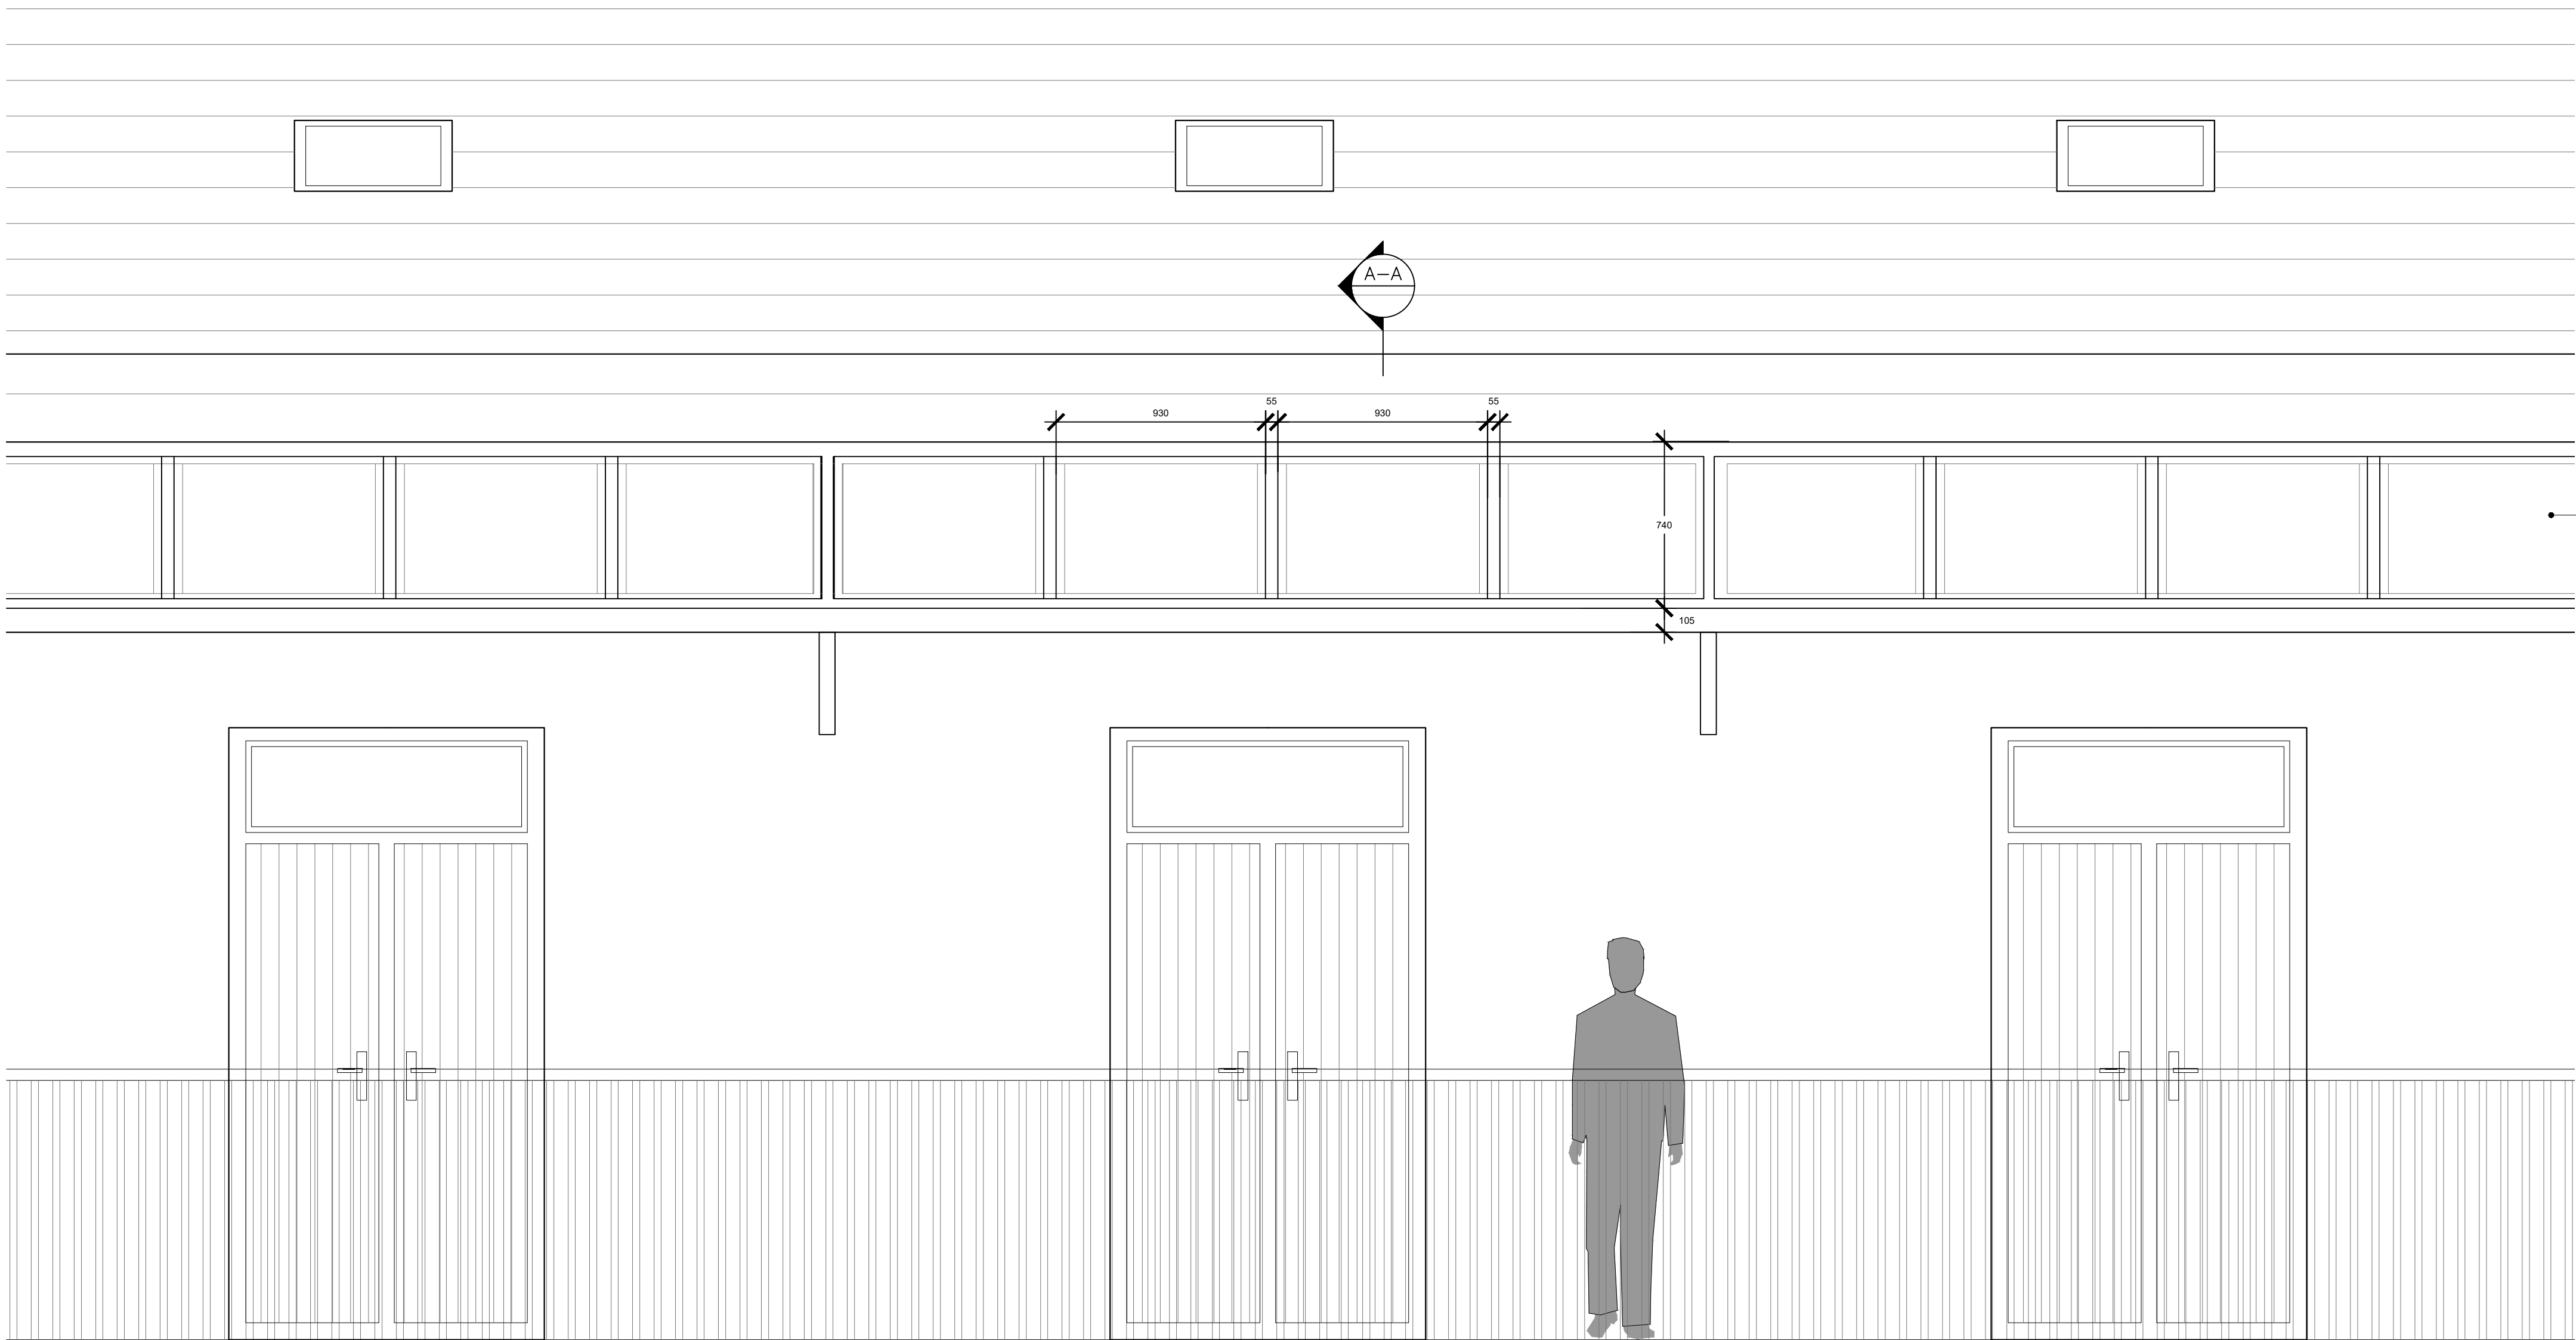

PART ELEVATION A
SCALE 1:20

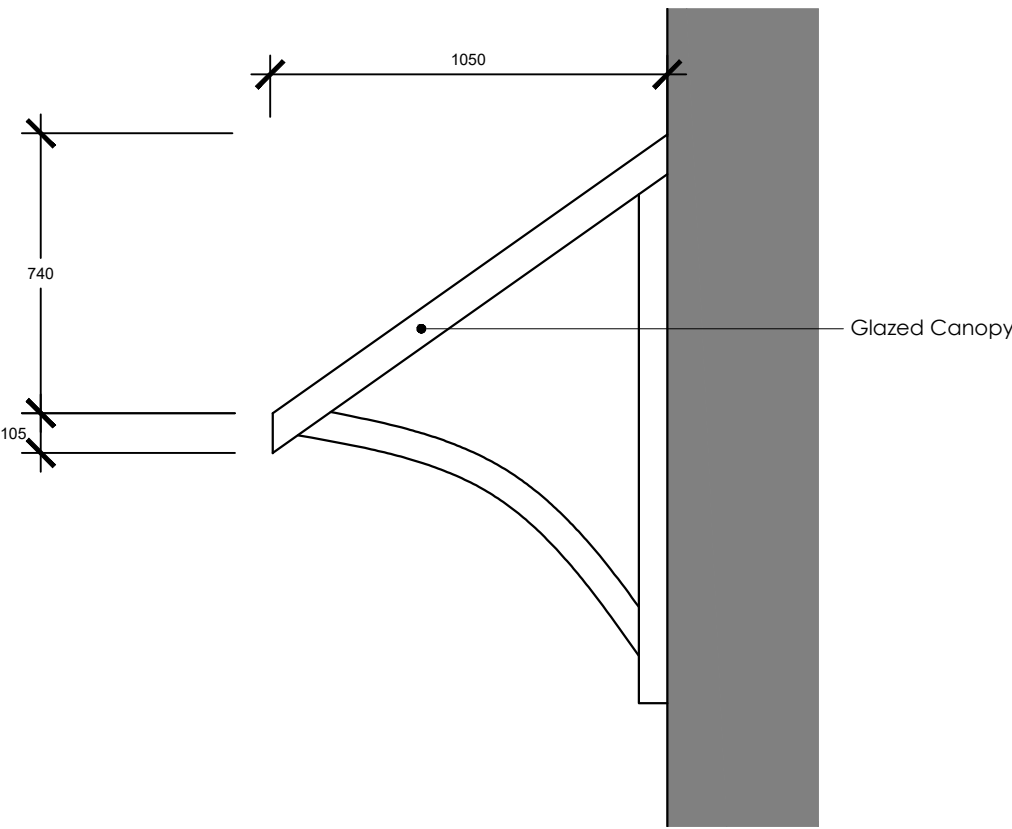

SECTION A-A
SCALE 1:20

Client Mr Rob Evans		
Job Title Development and Conversion of the former Lodematic Premises at Primrose Road, Clitheroe		
Drawing Title PROPOSED GLAZED CANOPY		
Scale Various @ A1	Date March 2020	Drawn Paul Gudgeon

spa SUNDERLAND PEACOCK ARCHITECTS		
SUNDERLAND PEACOCK & ASSOCIATES LTD. HAZELMERE, PIMLICO ROAD, CLITHEROE LANCASHIRE, BB7 2AG T 01200 423178 F 01200 427328 E info@sunderlandpeacock.com www.sunderlandpeacock.com		
5857 -22		