


This drawing is to be read in conjunction with all relevant Architect, consultants' and specialists' drawings and specifications. The Architect is to be notified of any discrepancies before proceeding. Do not scale from this drawing. All dimensions and levels are to be checked on site. This drawing is subject to copyright. All work carried out before Planning and Building Permission has been granted is at the contractor/client's risk.

Notes

All Dimensions to be checked on site. Walls shown on plans are not to be assumed to be solid & should be checked for thickness, construction, load bearing capacity & stability.

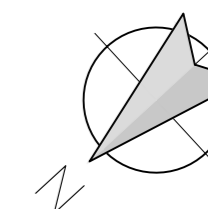

ABBREVIATIONS

- BOL Bollard
- CL Cover Level
- EH Eaves Height
- FFL Finished Floor Level
- GU Gully
- MH Man Hole
- RH Ridge/Roof Height
- RWP Rain Water Pipe
- TL Threshold Level
- TW Top of Wall

NOTE

All levels and coordinates relate to OSGB36(15) using GNSS data. Levels defining edge of carriageway are observed at channel (bottom of kerb).

REVISIONS:

- Rev A - Ramp extended. - 11.02.20 - NE
- Rev B - Glazing amended. - 12.02.20 - NE
- Rev C - Ramps and glazing amended. - 28.02.20 - NE

Client
Clitheroe Royal Grammar School

Job Title
Quad Project, Chatburn Road site
Chatburn Road
Clitheroe
BB7 2BA

Drawing Title
Proposed Site/Floor Plan

Scale 1:100 @ A2	Date Nov 2019	Drawn NE
---------------------	------------------	-------------

spa
SUNDERLAND PEACOCK ARCHITECTS

SUNDERLAND PEACOCK & ASSOCIATES LTD.
HAZELMERE, PIMLICO ROAD, CLITHEROE
LANCASHIRE, BB7 2AG
T 01200 423178 F 01200 427328
E info@sunderlandpeacock.com
www.sunderlandpeacock.com

5935 - 02 Rev **C**

