


- NOTES**
1. ALL DIMENSIONS IN MILLIMETRES AND LEVELS IN METRES AOD UNLESS NOTED OTHERWISE.
 2. NO DIMENSIONS ARE TO BE SCALED FROM THIS DRAWING.
 3. CONTINUED ON DRAWING 80040117-01-MMB-HODDE-97-DR-I-00005

KEY	
	AREA REQUIRED TO UNDERTAKE DEVELOPMENT
	EXISTING SITE COMPOUND

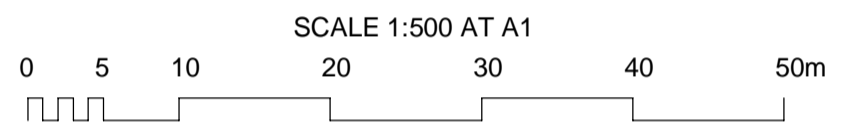

CURRENT ISSUE INFORMATION

P02	ZD	KM	-	NC	MINOR UPDATES	05/03/20
P01	ZD	KM	-	NC	ISSUED FOR PLANNING APPLICATION	06/12/19
VERSION	AUTH	CHK	B.CHK	REVD	REASON FOR ISSUE	DATE

S2	Issued For Information
SUITABILITY CODE	SUITABILITY DESCRIPTION



MMB
MOTT MACDONALD
BENTLEY

UNITED UTILITIES WATER LIMITED
AMP6 FRAMEWORK
HODDER WTW
EXISTING SITE LAYOUT
WATER TREATMENT WORKS
SHEET 1 OF 2

SCALE	1:500	SHEET SIZE	A1
DRAWING NUMBER	80040117-01-MMB-HODDE-96-DR-I-00016	REVISION	P02

© The Copyright of this document, which contains information of a proprietary nature, is vested in United Utilities Water Limited. The content of this document may not be used for purposes other than that for which it has been supplied and may not be reproduced, either wholly or in part, in any way whatsoever. It may not be used by, or its contents divulged to any other person whatsoever without the prior written permission of United Utilities Water Limited 2018.
Copyright Acknowledgement: Use of Ordnance Survey map data sanctioned by the controller of H.M. Stationary Office. OS Licence Number 100019326. Crown copyright reserved. Unauthorised production infringes copyright. © Mott MacDonald Bentley Limited. This document should not be relied on or used in circumstances other than those for which it was originally prepared and for which Mott MacDonald Bentley Ltd was commissioned. Mott MacDonald Bentley Ltd accepts no responsibility for this document to any other party other than the person by whom it was commissioned.