
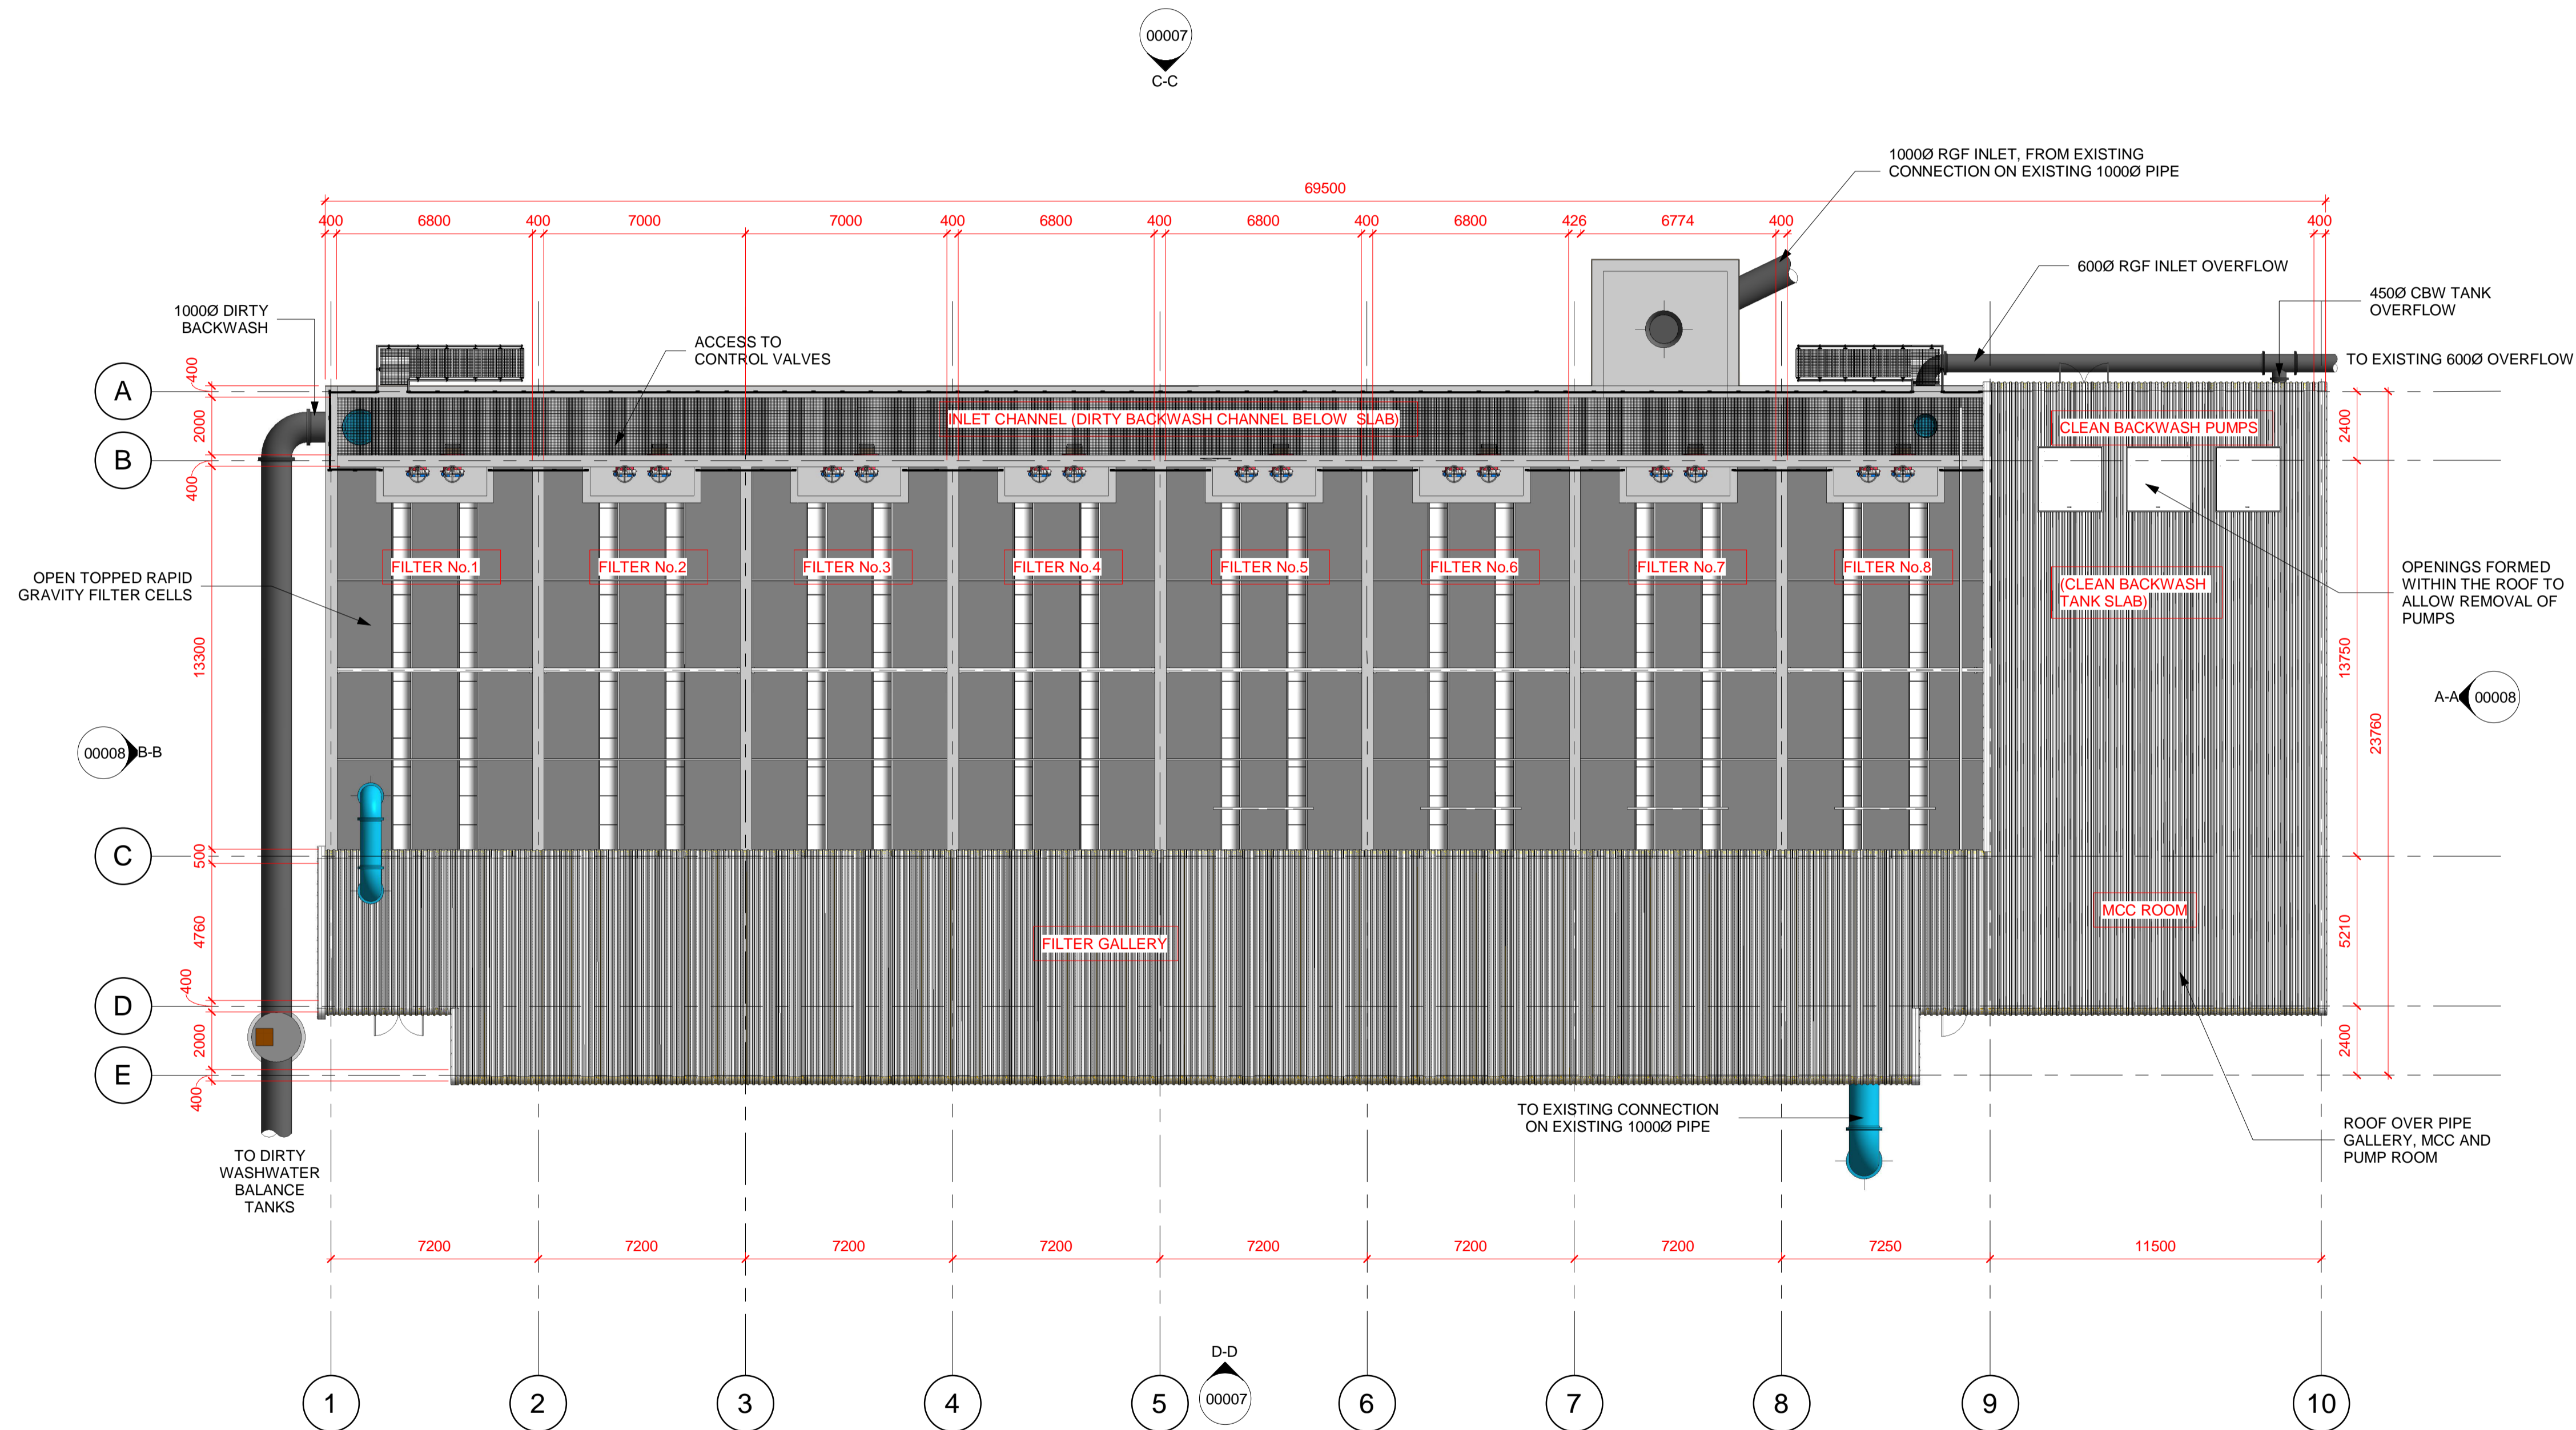


EXTERNAL MATERIALS


1. ROOF - INSULATED COMPOSITE PVC COATED PROFILED GALVANISED STEEL SHEETING IN GOOSEWING GREY (10-A-05) WITH PRESSED METAL CORNER PIECES TO ROOF/WALL INTERFACE
2. EXPOSED PIPEWORK - PIPEWORK FINISHED IN BLUE/GREEN SCOTCHKOTE EPOXY PIPE COATING IN LINE WITH DWI REGULATIONS
3. ACCESS STEPS, WALKWAYS AND HANDRAILS IN GALVANISED MILD STEEL
4. RAINWATER GOODS - PVC COATED PRESSED METAL PRE-GALVANISED BOX GUTTERING AND GREY RWPs

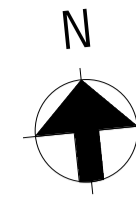

RAPID GRAVITY FILTERS PLAN
1 : 150

NOTES

1. ALL DIMENSIONS IN MILLIMETRES AND LEVELS IN METRES AOD UNLESS NOTED OTHERWISE.
2. NO DIMENSIONS ARE TO BE SCALED FROM THIS DRAWING.

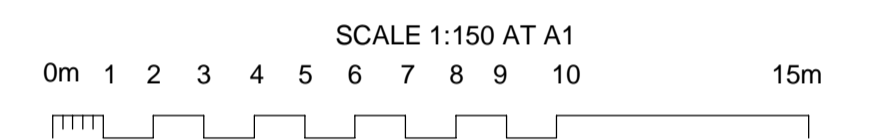

CURRENT ISSUE INFORMATION


P03	ZD	AO	-	NC	MINOR UPDATES	05/03/20
P02	ZD	AO	-	NC	MINOR UPDATES	06/12/19
P01	ZD	AO	-	NC	ISSUED FOR PLANNING APPLICATION	25/10/19
VERSION	AUTH	CHK	B.CHK	REVD	REASON FOR ISSUE	DATE
S2	Issued For Information					

SUITABILITY CODE	SUITABILITY DESCRIPTION



MMB
MOTT MACDONALD BENTLEY

UNITED UTILITIES
AMP6 FRAMEWORK
HODDER WTW
PROPOSED RGF PLAN

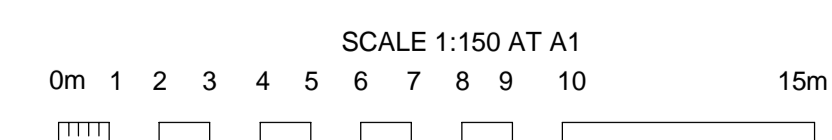

SCALE	SHEET SIZE
1 : 150	A1
DRAWING NUMBER	REVISION
80040117-01-MMB-HODDE-97-DR-I-00006	P03