


NOTES

1. ALL DIMENSIONS IN MILLIMETRES AND LEVELS IN METRES AOD UNLESS NOTED OTHERWISE.
2. NO DIMENSIONS ARE TO BE SCALED FROM THIS DRAWING.
3. CONTINUED ON DRAWING 80040117-01-MMB-HODDE-97-DR-I-00015

KEY

	EXISTING SITE COMPOUND
	AREA REQUIRED TO UNDERTAKE DEVELOPMENT
	PROPOSED ASSET UNDER PERMITTED DEVELOPMENT
	NEW PIPELINE (PERMITTED DEVELOPMENT)
	EXISTING PIPELINE
	PROPOSED HARDSTANDING

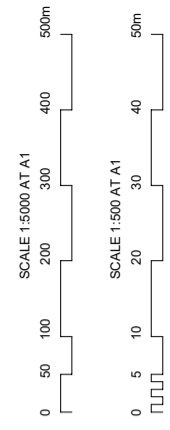

CURRENT ISSUE INFORMATION

VERSION	AUTH	CHK	B.CHK	REV'D	REASON FOR ISSUE	DATE
P03	ZD	KM	-	NC	MINOR UPDATES	05/03/20
P02	ZD	KM	-	NC	MINOR UPDATES	06/12/19
P01	ZD	KM	-	NC	ISSUED FOR PLANNING APPLICATION	06/11/19


S2	ISSUED FOR INFORMATION
SUITABILITY CODE	SUITABILITY DESCRIPTION



MMB
MOTT MACDONALD
BENTLEY

UNITED UTILITIES
AMP6 FRAMEWORK
HODDER WTW
PROPOSED SITE LAYOUT
WATER TREATMENT WORKS
SHEET 2 OF 3

SCALE	SHEET SIZE
As indicated	A1
DRAWING NUMBER	REVISION
80040117-01-MMB-HODDE-97-DR-I-00002	P03

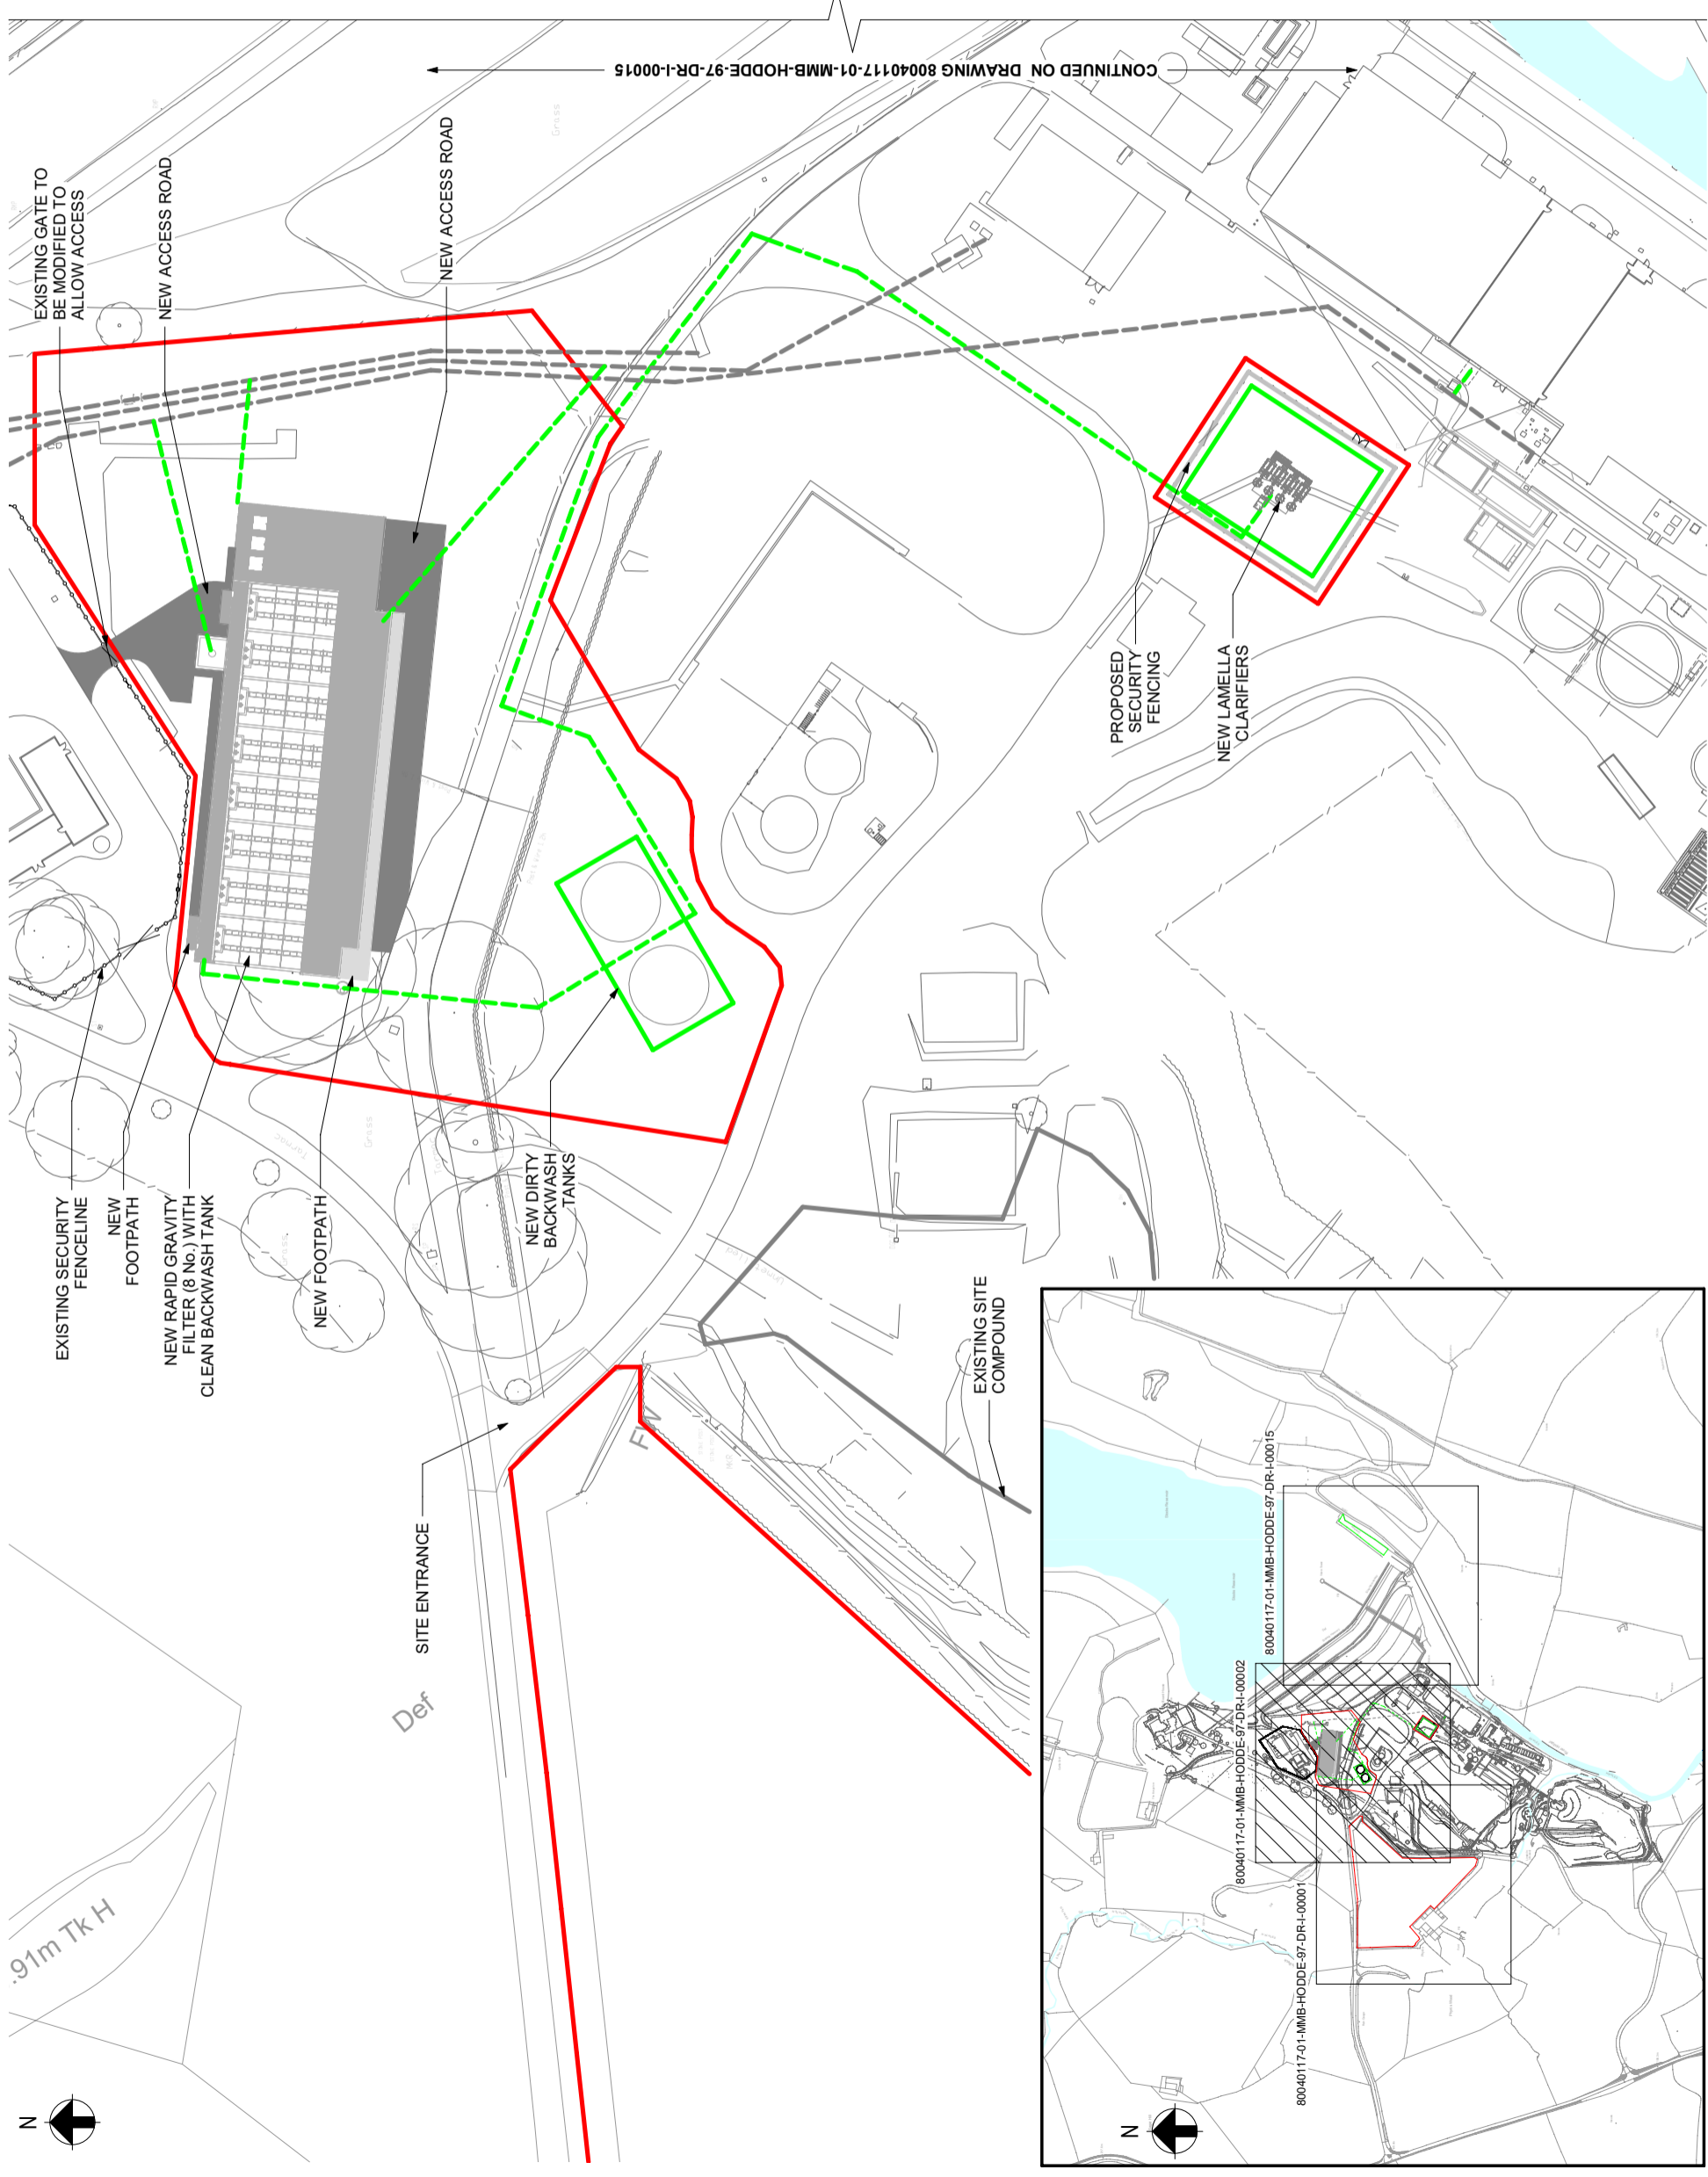

PROPOSED SITE LAYOUT
1 : 500

SHEET LAYOUT
1 : 5000

This drawing is the property of Mott MacDonald Bentley Ltd. It is to be used for the project for which it was prepared and is not to be used for any other purpose without the prior written consent of Mott MacDonald Bentley Ltd. The copyright in this drawing is owned by Mott MacDonald Bentley Ltd. All rights reserved. Mott MacDonald Bentley Ltd. is a registered company in the United Kingdom. Registered office: Mott MacDonald Bentley Ltd, Stationery Office, OS Licence Number 100010320. Copyright reserved. Unauthorised production of this drawing is prohibited. Use of Ordnance Survey map data is acknowledged by the copyright owner. 