



3M HIGH SINGLE LEAF GATE WITH RAZOR WIRE TOP
SCALE 1:50


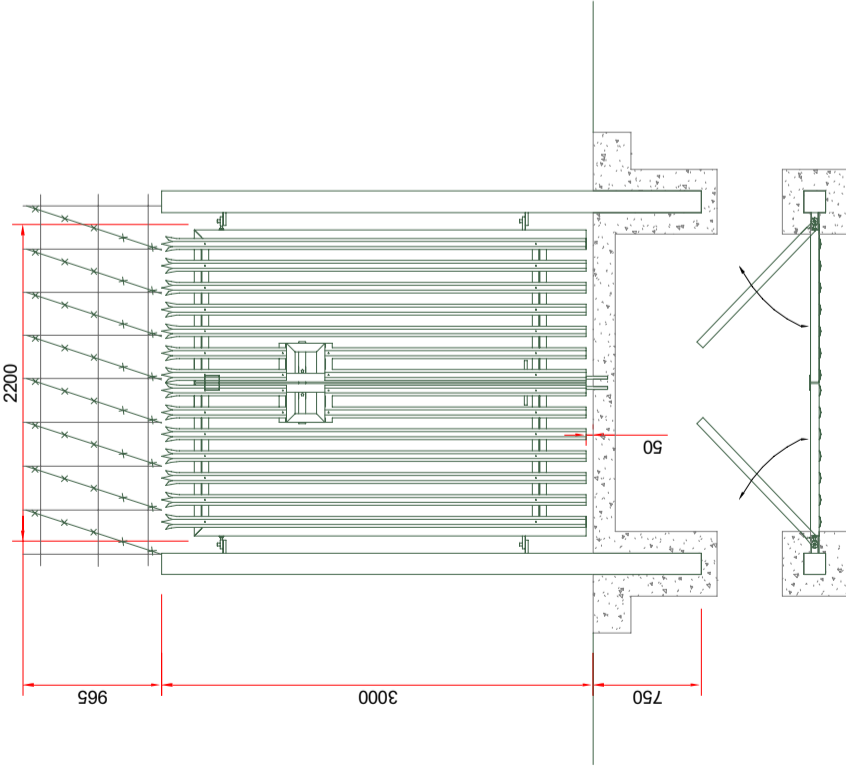


3M HIGH DOUBLE GATE WITH RAZOR WIRE TOP
SCALE 1:50

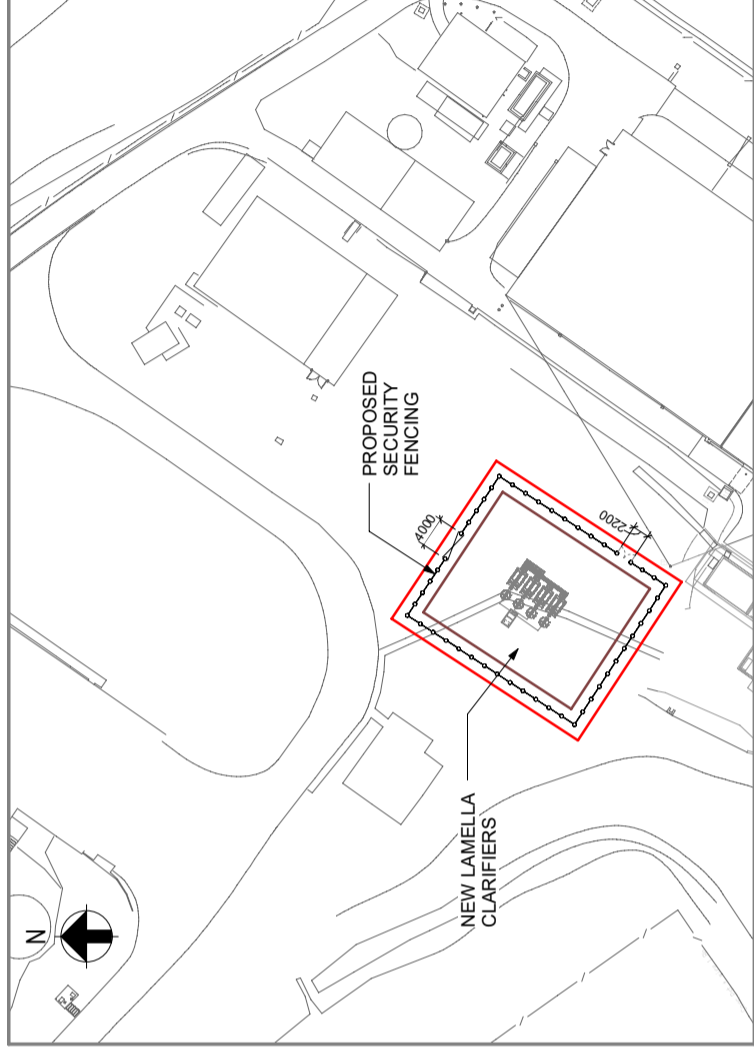

SECURITY FENCING PLAN
1 : 500

NOTES
1. ALL DIMENSIONS IN MILLIMETRES AND LEVELS IN METRES AOD UNLESS NOTED OTHERWISE.
2. NO DIMENSIONS ARE TO BE SCALED FROM THIS DRAWING.

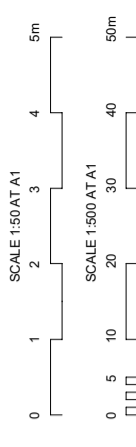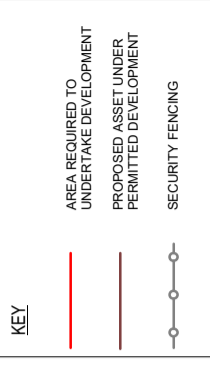

CURRENT ISSUE INFORMATION

P02	ZD	AO	-	NC	MINOR UPDATES	06/12/19
P01	ZD	AO	-	NC	ISSUED FOR PLANNING APPLICATION	31/10/19
VERSION	AUTH	CHK	B.CMK	REV'D	REASON FOR ISSUE	DATE
S2	Issued For Information					
SUITABILITY CODE						
SUITABILITY DESCRIPTION						



MMB
MOTT MACDONALD BENTLEY

UNITED UTILITIES WATER LIMITED
AMPS FRAMEWORK
HODDER WTW
SECURITY FENCING

SCALE	As indicated	SHEET SIZE	A1
DRAWING NUMBER	80040117-01-MMB-HODDE-97-DR-I-00011	REVISION	PO2