




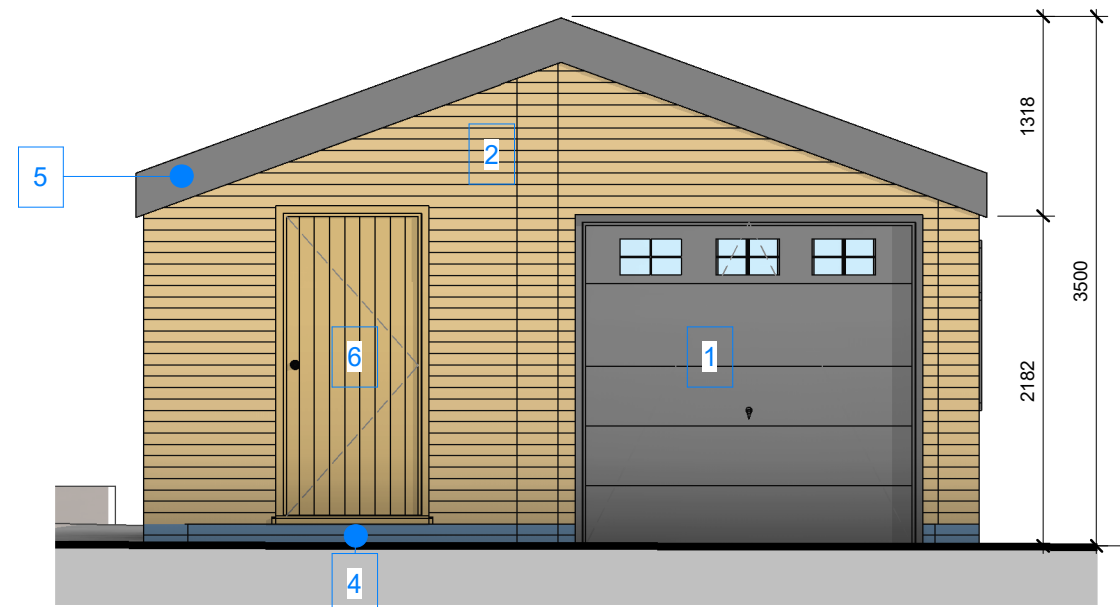


1 - Proposed Front Elevation
1 : 50

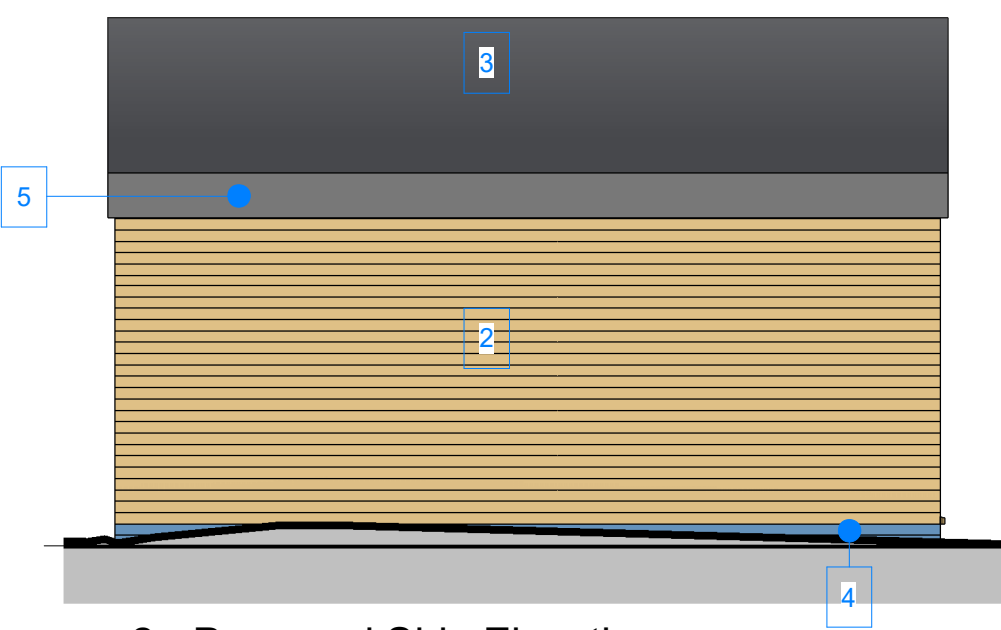

2 - Proposed Side Elevation
1 : 50

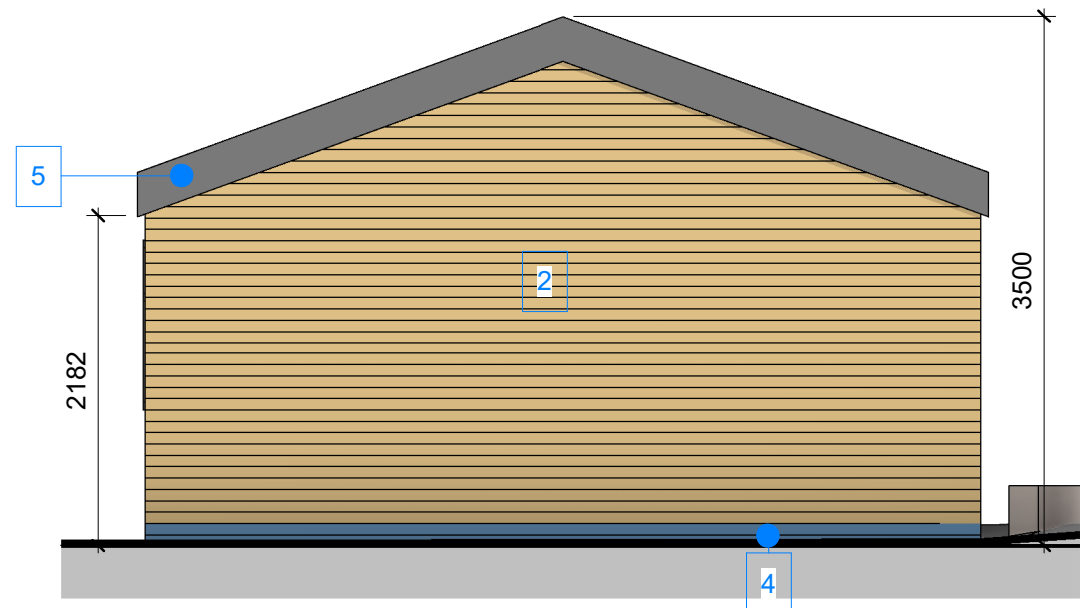

3 - Proposed Rear Elevation
1 : 50

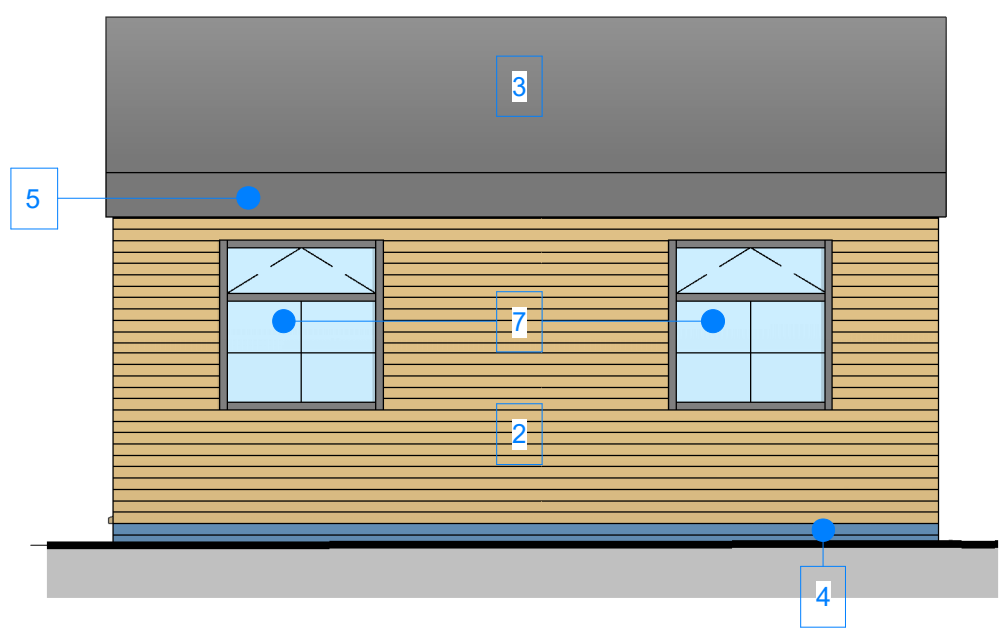

4 - Proposed Side 2 Elevation
1 : 50

- 1 Grey sectional garage doors with glazing.
- 2 Feather edge larch cladding
- 3 Natural slate roof
- 4 Blue brick plinth
- 5 Grey uPVC fascia and soffit boards
- 6 Timber external door
- 7 Grey uPVC top-hung casement window

No.	Description	Date
A	Amended to suit Planning Comments	15.03.2020

PROJECT Hougher Fall Garage Replacement	DRAWING NO. A122	
SHEET Proposed Elevations	Scale (@ A3) 1 : 50	
CLIENT Julie Paton	Date JAN 20	REV A