


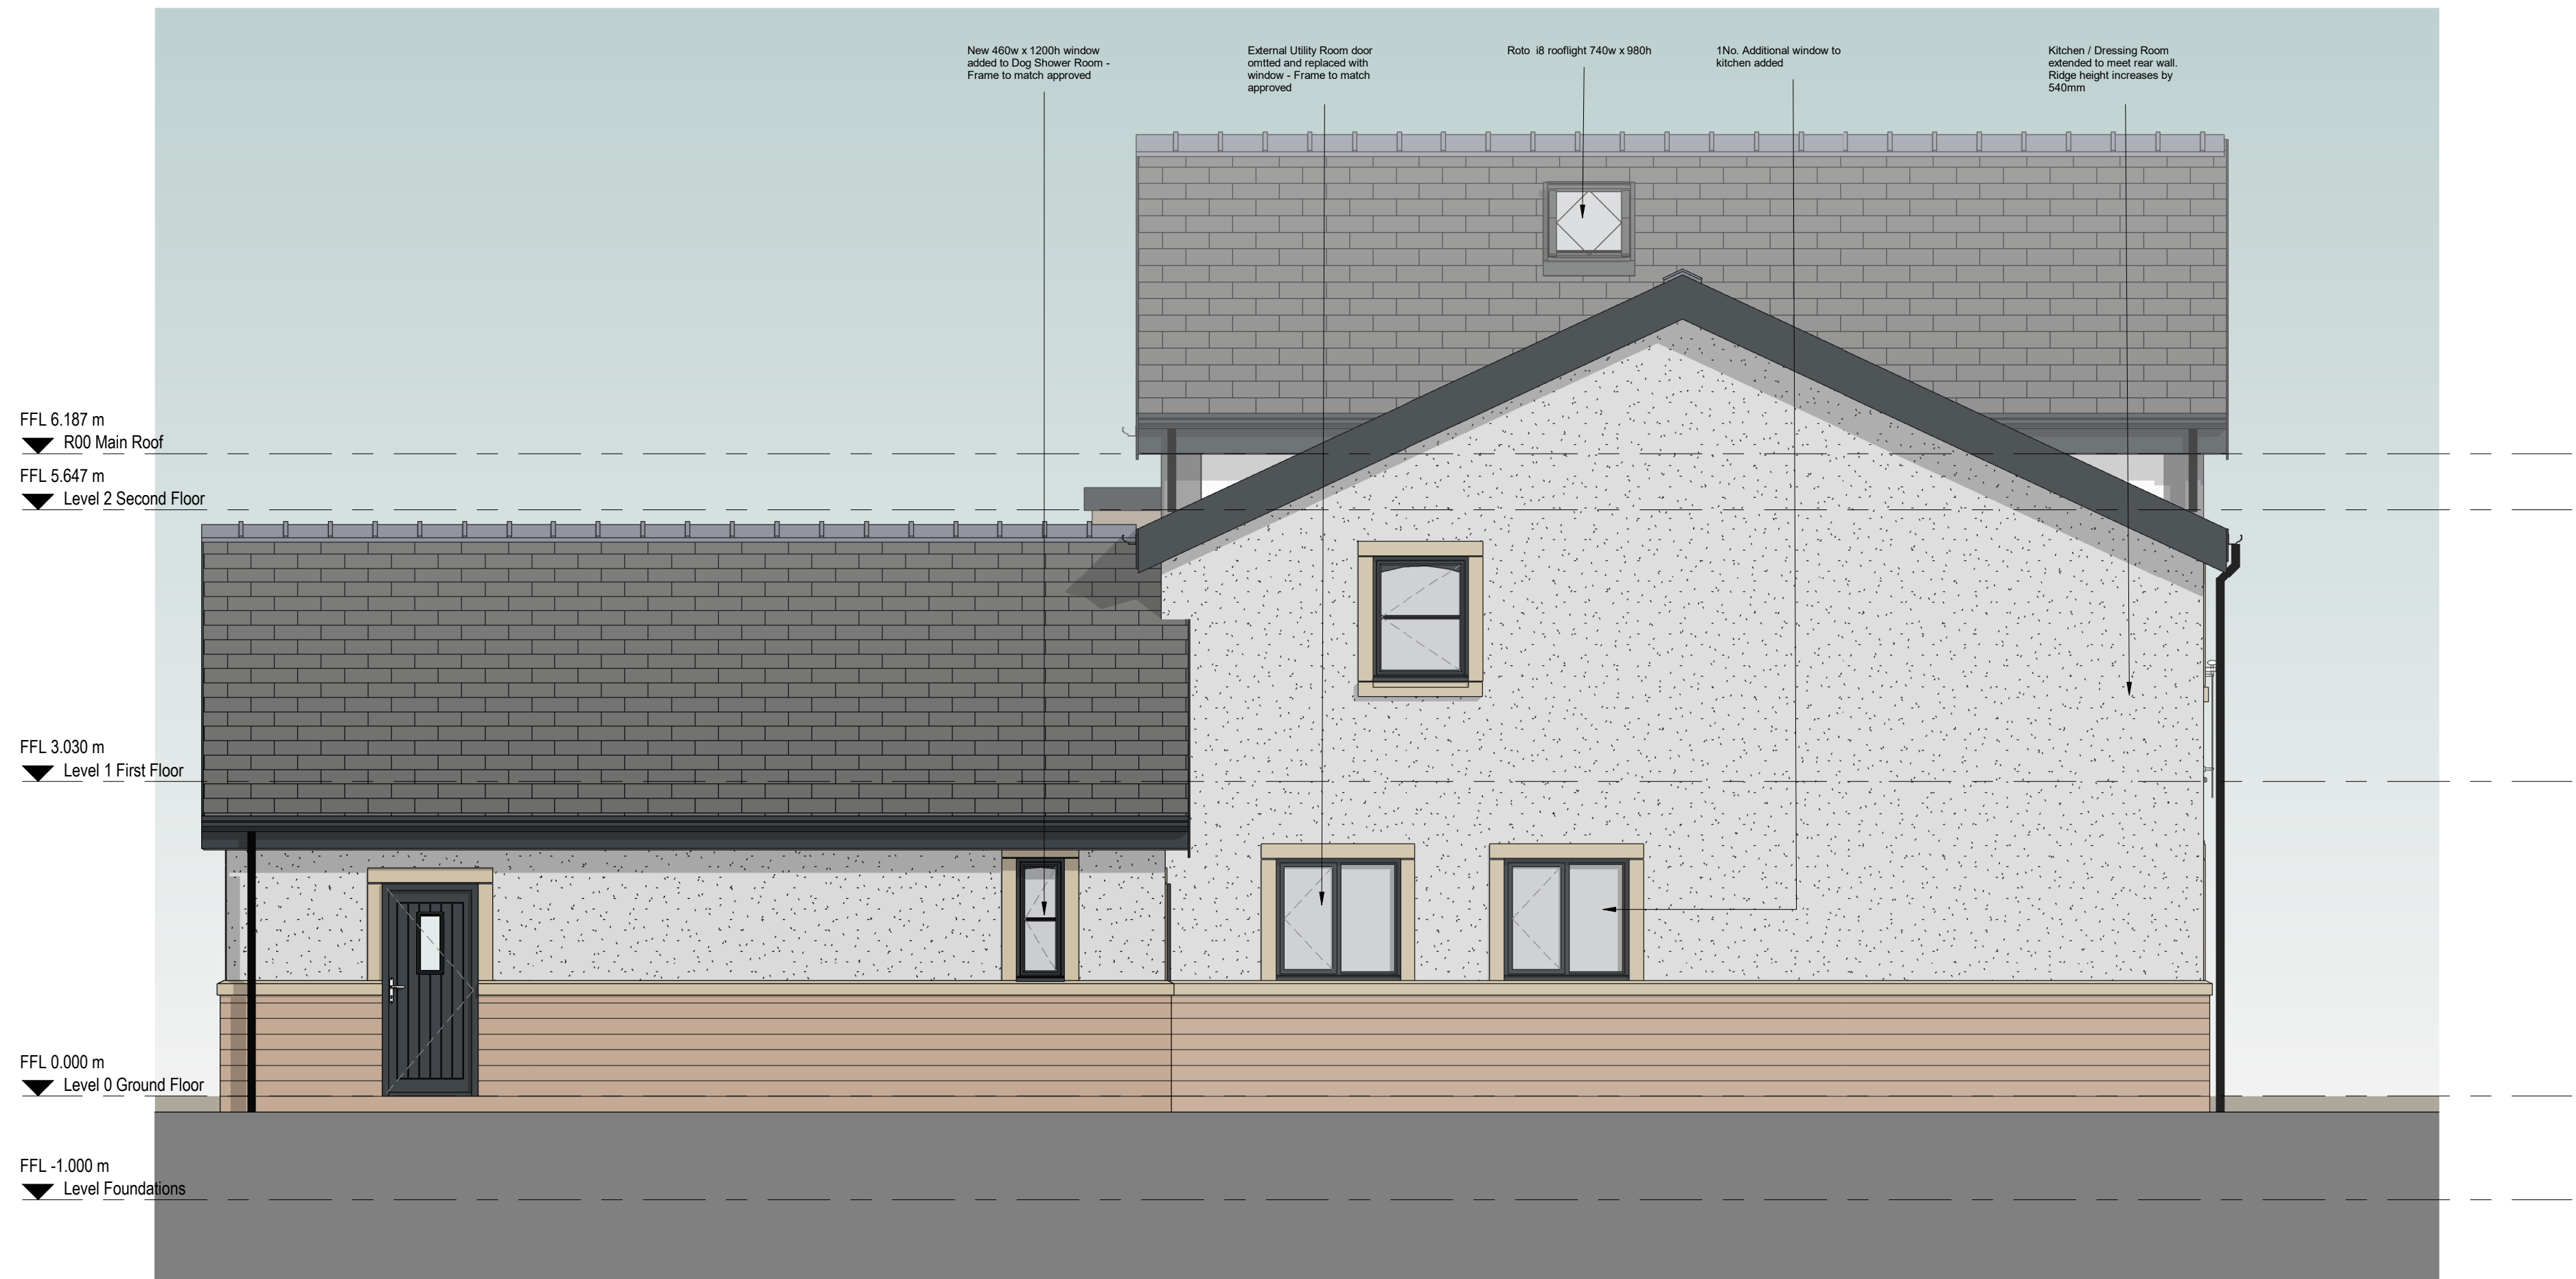

Architectural elevation drawing of a building facade. The drawing includes the following annotations and level markers:

- Chimney repositioned to CL of Lounge** (pointing to the chimney on the left)
- 2 No. Roto ® Rooflights 540x680h** (pointing to the two rooflights on the roof)
- 1 No. small window omitted** (pointing to the small window on the right wall)
- 1 No. Garage door replaced by 3-panel window - Frames to match approved** (pointing to the garage door area on the right)

Level Markers (Left Side):

- FFL 7.990 m ▼ Level 4
- FFL 6.187 m ▼ R00 Main Roof
- FFL 5.647 m ▼ Level 2 Second Floor
- FFL 3.030 m ▼ Level 1 First Floor
- FFL 0.000 m ▼ Level 0 Ground Floor
- FFL -1.000 m ▼ Level Foundations

	description		date	drawn	check
Revision Schedule					
Assorted Skills + Talents* North Studio 3 Coubourge Street, Manchester, M1 3GY. Studio Team 48 Charlotte Street, London, W1T 2NS. www.assortedskillstalents.com					
client:					
Precious Ideals Ltd					
project:					
Proposed House Type Amendments Plot 3, The Oaks, Whalley, Lancashire					
drawing:					
Elevations Sheet 2 of 2					
drawing no: 13_2020-006				drawn: 07/04/20	
original by:		issue status:		scale:	
DFH		Planning		1 : 50 @A1	
checked by:					
DKC					