


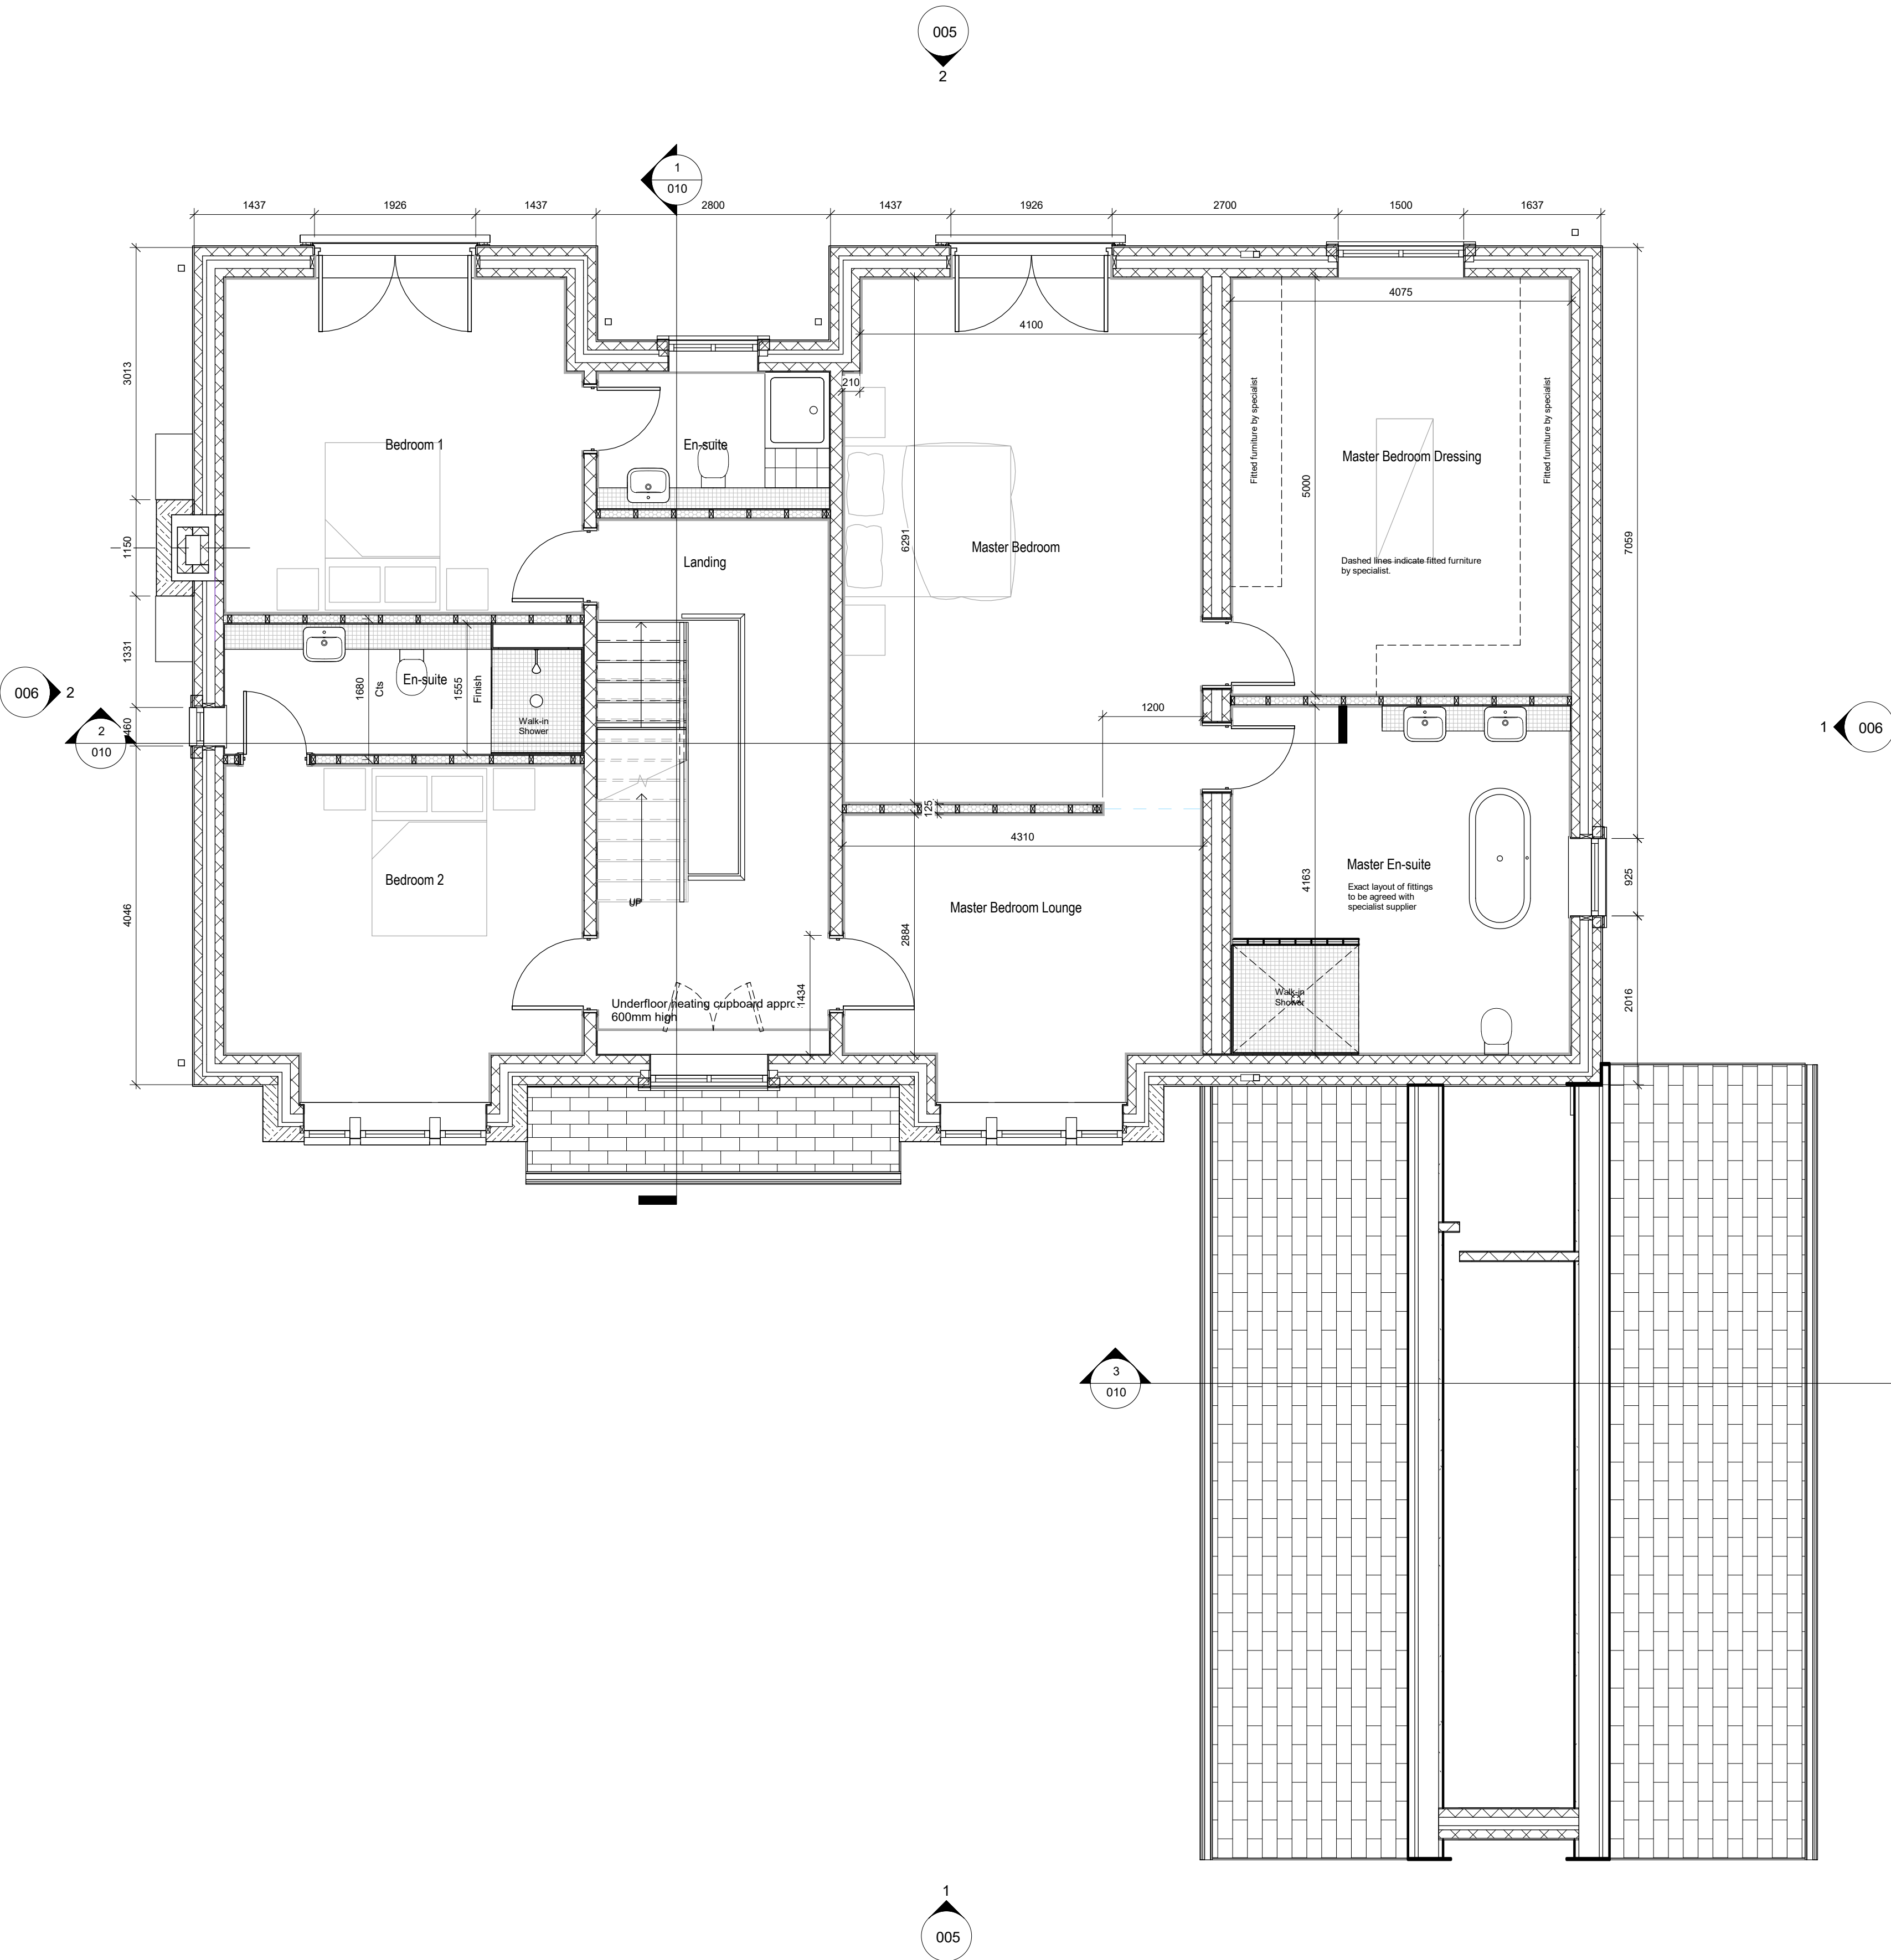

revision	description	date	drawn	checked
Revision Schedule				
Assorted Skills + Talents* North Studio 3 Cobourg Street, Manchester, M1 3GY. Studio South 48 Charlotte Street, London, W1T 2NS. www.assortedskillsatalents.com				
client:				
Precious Ideals Ltd				
project:				
Proposed House Type Amendments				
Plot 3, The Oaks, Whalley, Lancashire				
drawing:				
First Floor - Amended Layout				
drawing no:		project - originator - volume - level - type - role - drawing number - rev:		drawn:
13_2020 -003				07/04/20
originally by:	DFH	issue status:	scale:	
checked by:	DKC	Planning	1 : 50	@A1