



Elevation C

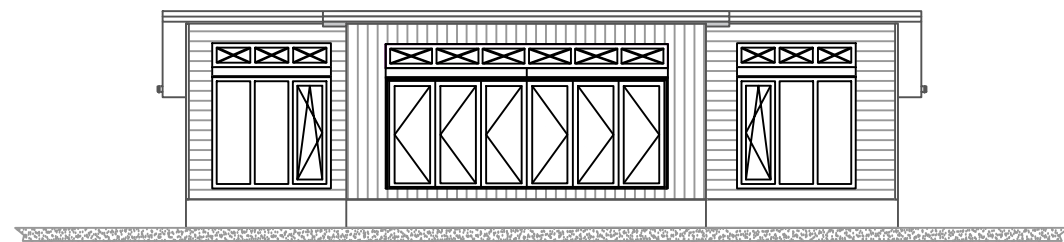

Elevation A

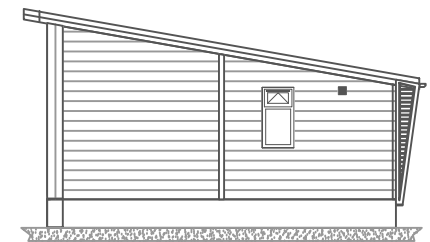

Elevation D




Elevation B

STANDARD

ELEVATION B

Please note that the elevations are for illustration purposes.

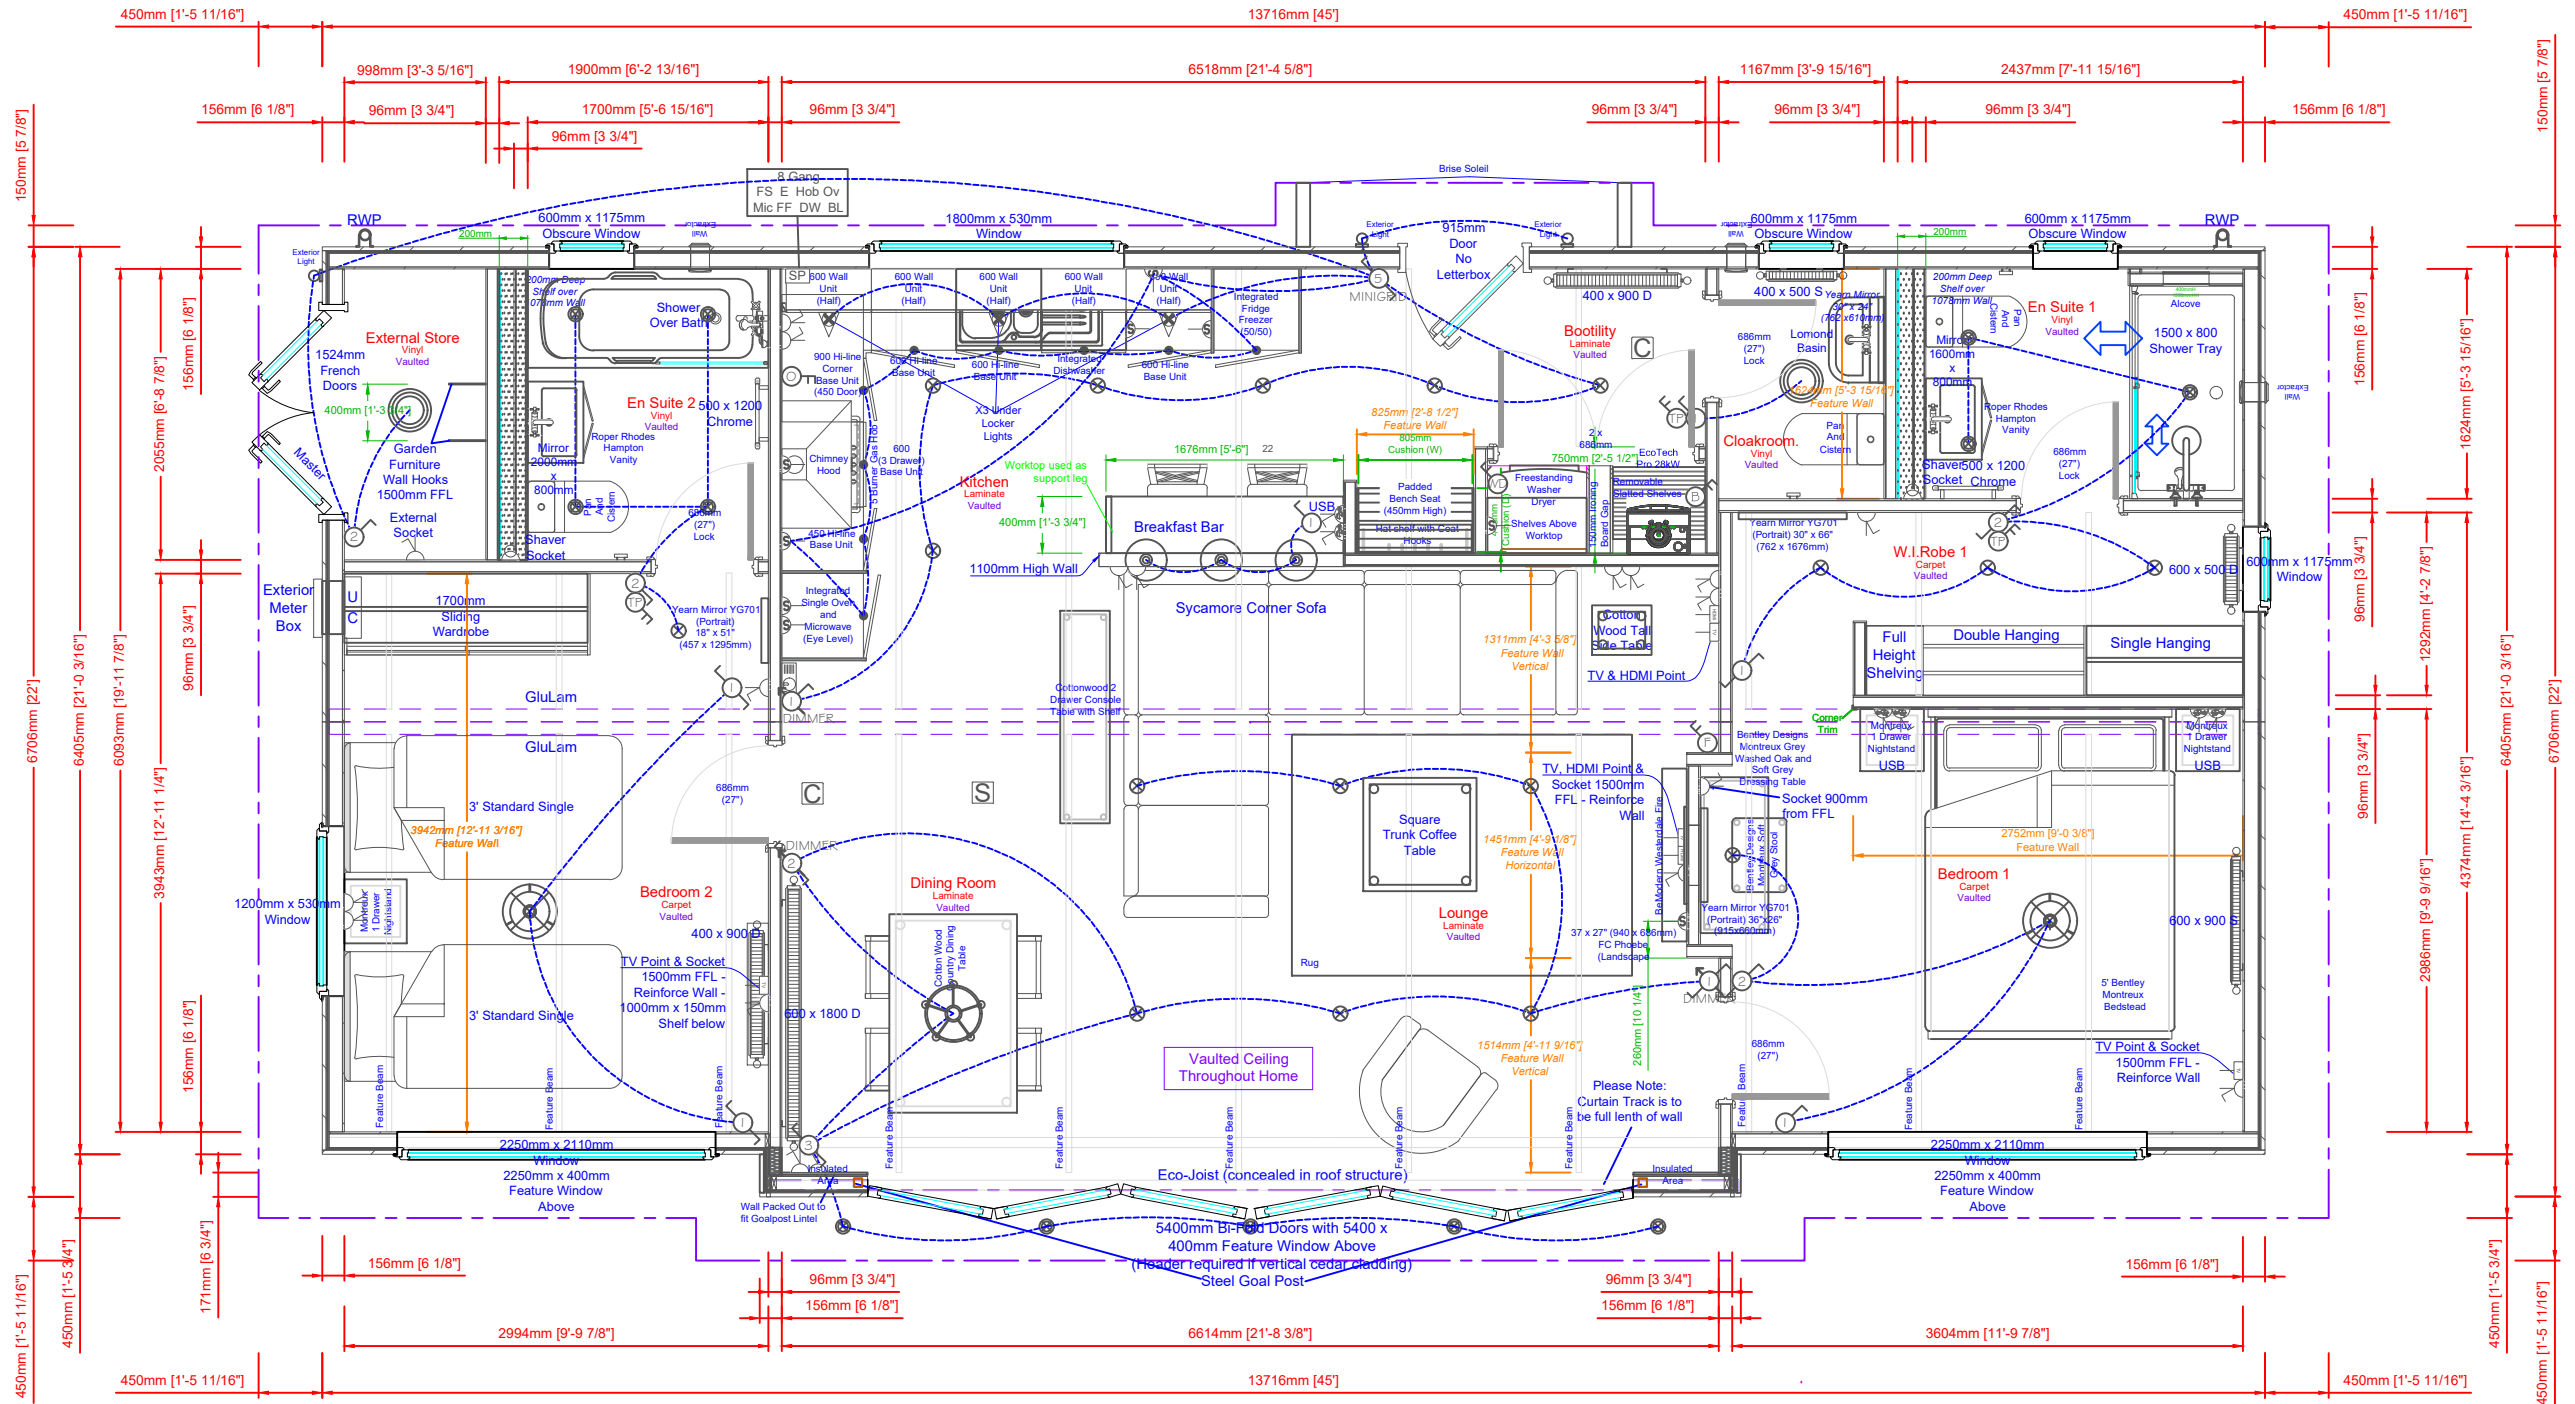

ELEVATION C

ELEVATION D

This home is designed in accordance with BS3632:2015

ELEVATION A

All measurements in mm unless stated otherwise.

**Prestige Homeseeker**

A Shipton Way, Express Business Park, Rushden, Northamptonshire, NN10 6GL.  
 T (01933) 354000  
 E sales@phplh.com  
 W prestigehomeseeker.com  
 C Copyright © Prestige Homeseeker

**LEGEND**

- ⊛ Sockets
- ⊞ Thermostat
- ⊕ Switches/Isolators
- ⊠ Smoke Alarm
- ⊡ CO Alarm
- ⊞ Consumer Unit
- ⊞ Under Locker Light
- ⊞ Downlight
- ⊞ Batten Holder
- ⊞ Ceiling Rose

**NOTES**

N/A

**REVISION HISTORY**

O	24/07/19	AF	Original
---	----------	----	----------

**DRAWING**

Scale:	Relative
Quote:	QN ?????
Drawing:	S????
Int. Serial:	J????
Ext. Serial:	19 ?? 00????
Class:	STD

**The Hampton**  
 45' x 22'  
 2 Bed (DB TB) 2ES WI EX  
 13.72m x 6.71m Nominal  
 <CUSTOMER>

Signature: \_\_\_\_\_  
 Date: \_\_\_\_\_