

Track

Straining Chambers

- KEY**
- Hard Works**
- Brick, kerbs and paths

Shaded Drive, tarmac surface designed to engineer's detail

Shaded Drive, tarmac surface designed to engineer's detail

Shaded Drive, tarmac surface designed to engineer's detail

Private drives, concrete block paving size 200x100mm, laid herringbone

Colour: Buff Ochre

Proposed to be replaced by concrete block paving to match detail

Colour: Black

Paved Concrete flag paving

Size: 400x400

Existing stone wall to be retained and made good

Timber close board fence type 1


1800mm high

Timber close board fence type 2

1800mm high

Timber post and rail fence 1200mm high

This drawing is copyright and is for use on this site only. The drawing should be used in conjunction with all relevant contract documents and specifications. Any copy, reproduction, or use of this drawing without the written consent of the author is prohibited. The author accepts no liability for any loss or damage arising from the use of this drawing. The drawing is provided as a guide only and is not to be used as a basis for any construction. The drawing is not to be used as a basis for any construction. The drawing is not to be used as a basis for any construction.

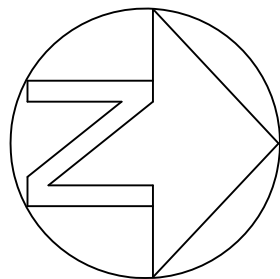

Notes:-

REV.	DATE	DESCRIPTION	DRAWN	CHECKED
P01	09/04/20	PLANNING	MS	SA

U R B A N
G R E E N

A: Ground Floor, The Tower,
Deva City Office Park, Trinity Way,
Manchester M3 7BF

T: +44 (0) 161 312 3131

weareurban@urban.co.uk

Create Developments
(Longridge) Ltd

Spout Hall Farm,
Longridge

Hard Landscape Plan

PLANNING

Drawn:	MS	Checked:	SA	Approved:	NK
Project:	UG487	Scale @:	1:200	Date:	09/04/20
Draw No:	UG_487_LAN_PL_DRW_02	Revision:	P01		