



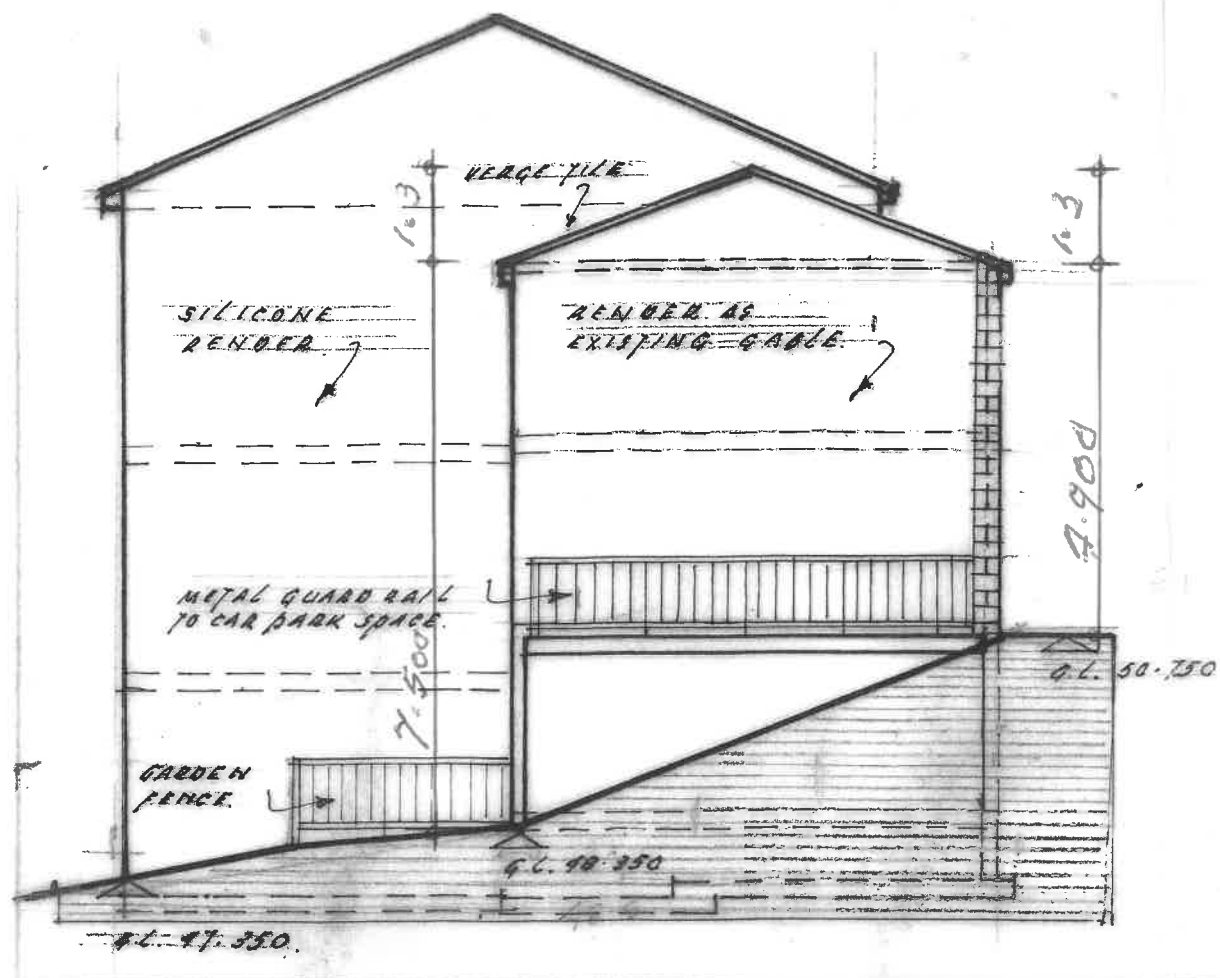


proposed gable elevation facing we st.

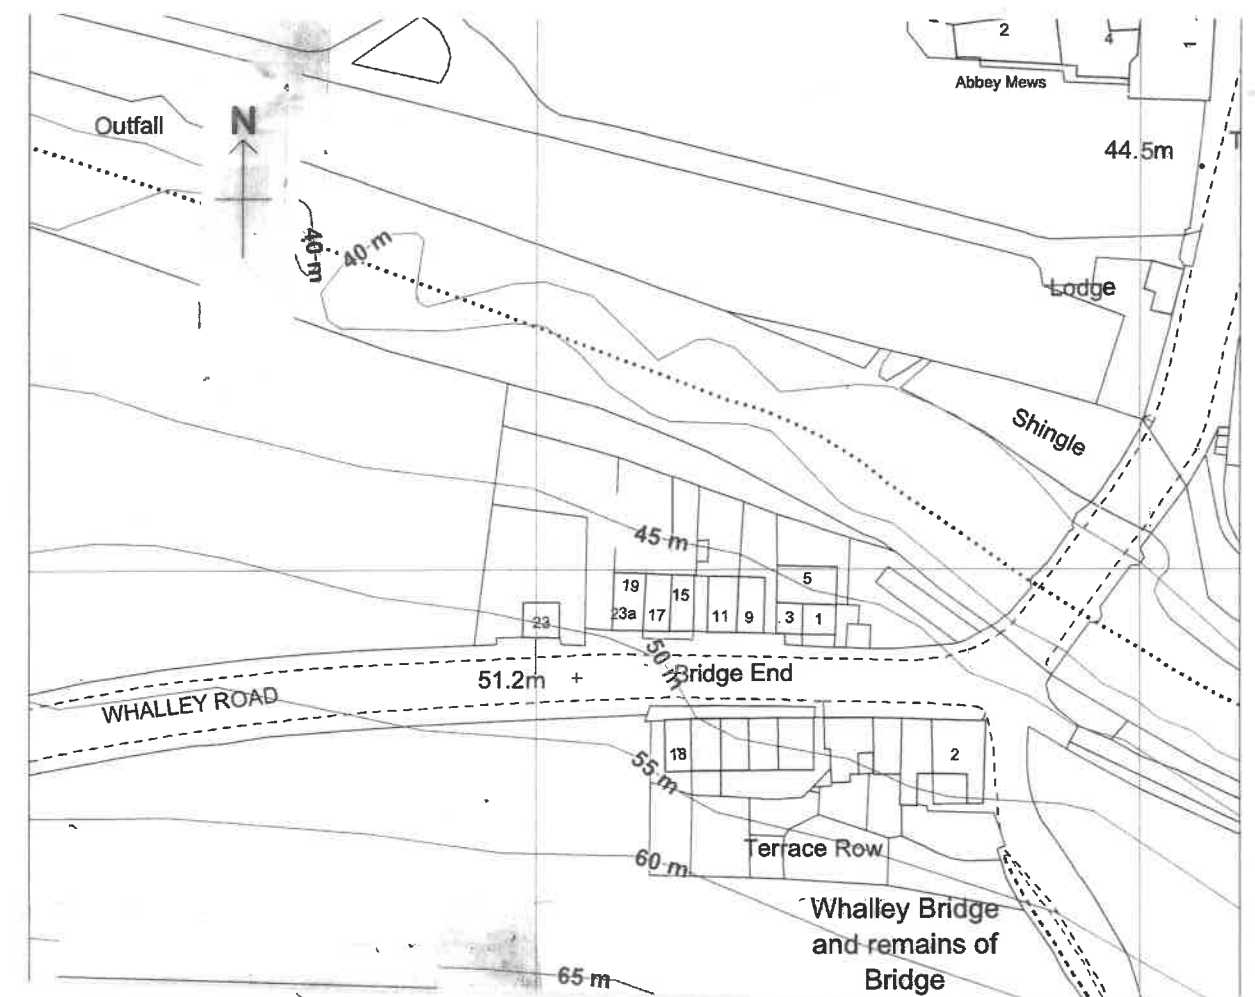


location plan, scale 1:1250, with contours.




proposed front elevation facing road.

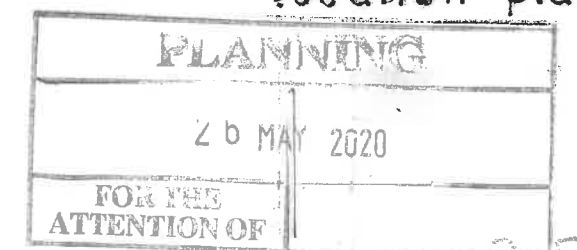

320200318P

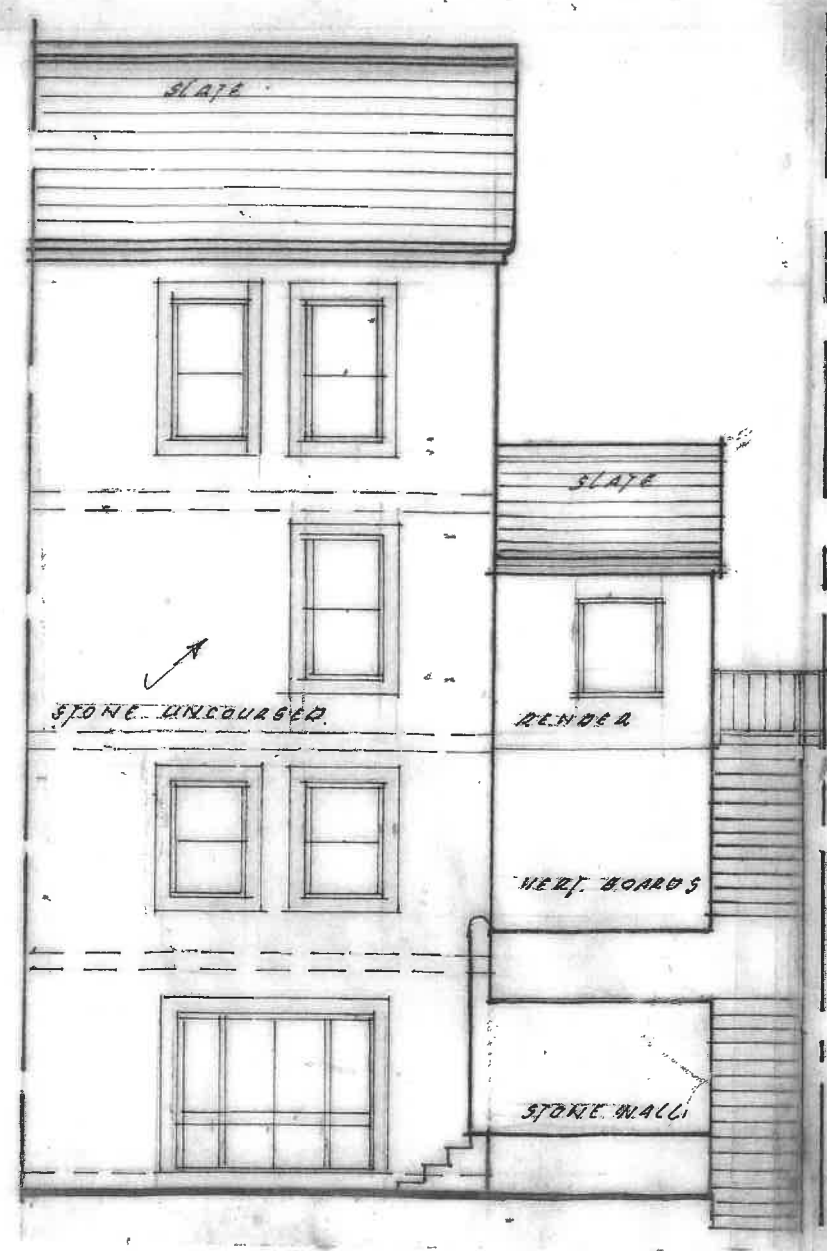

PLANNING  
20 MAY 2020  
FOR THE  
ATTENTION OF

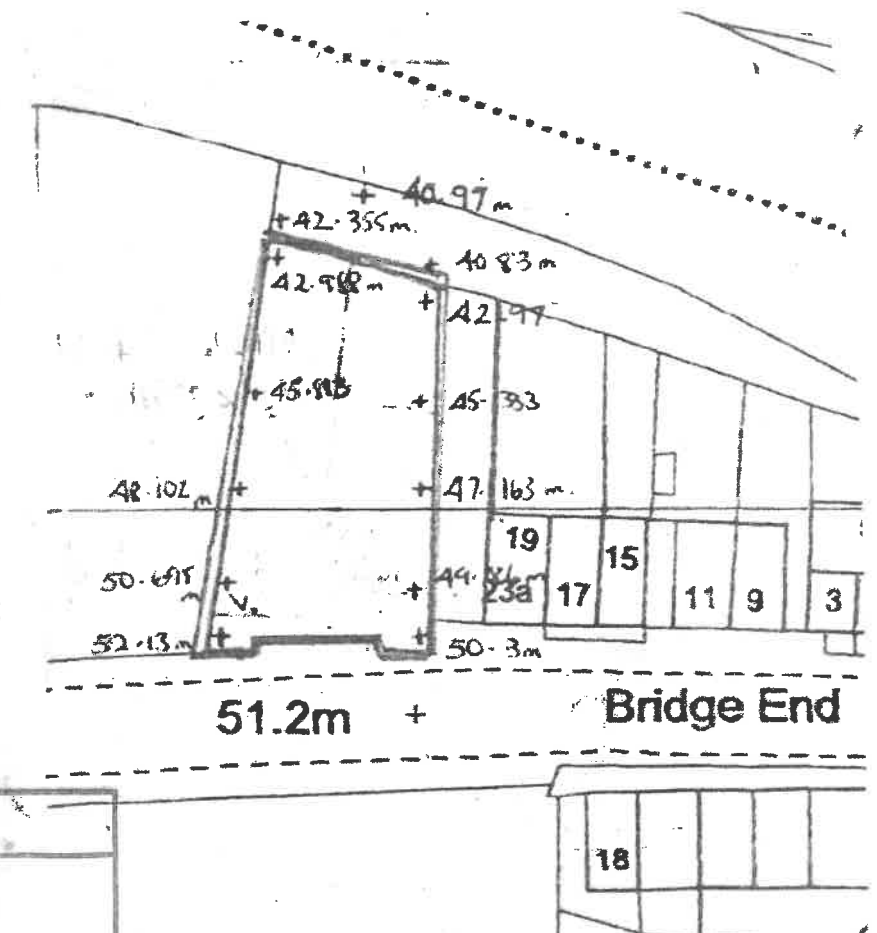

proposed rear elevation of exist. house and holiday cottage facing the river

site plan. showing existing levels.

PROPOSED HOLIDAY COTTAGE ADJ 17/23 BRIDGE END WHALLEY

drg. ref. 134/20. sheet 4 of 4. apl. 20.20.1:100.

BINO MAYES AMBLY 24/5/20 RF