


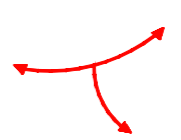


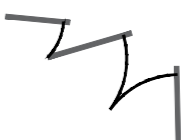



-  Site Compound & Visitor / Contractor Parking
-  Wheel Wash
-  Bund
-  Vehicle Direction Route
-  Heras Security / Tree Protection Fencing
-  Heras Security Fencing With Debris Netting (Bund Side)
-  Vehicle & Pedestrian Gate

To be read in conjunction with DWG C-981-40 rev B (Detailed Landscape Proposal & Tree Survey)

REV	DATE	DESCRIPTION
 CREATING QUALITY HOMES Helm Bank, Natland, Kendal Cumbria LA9 7PS Tel:015395 60605 OakmereHomes.co.uk		
PROJECT TITLE CHATBURN ROAD SOUTH CLITHEROE		
DRAWING TITLE CMS Layout PLANNING ISSUE		
DRAWING NUMBER 068/CMS		REVISION -
DATE 11/20		SCALE 1:500@A2