
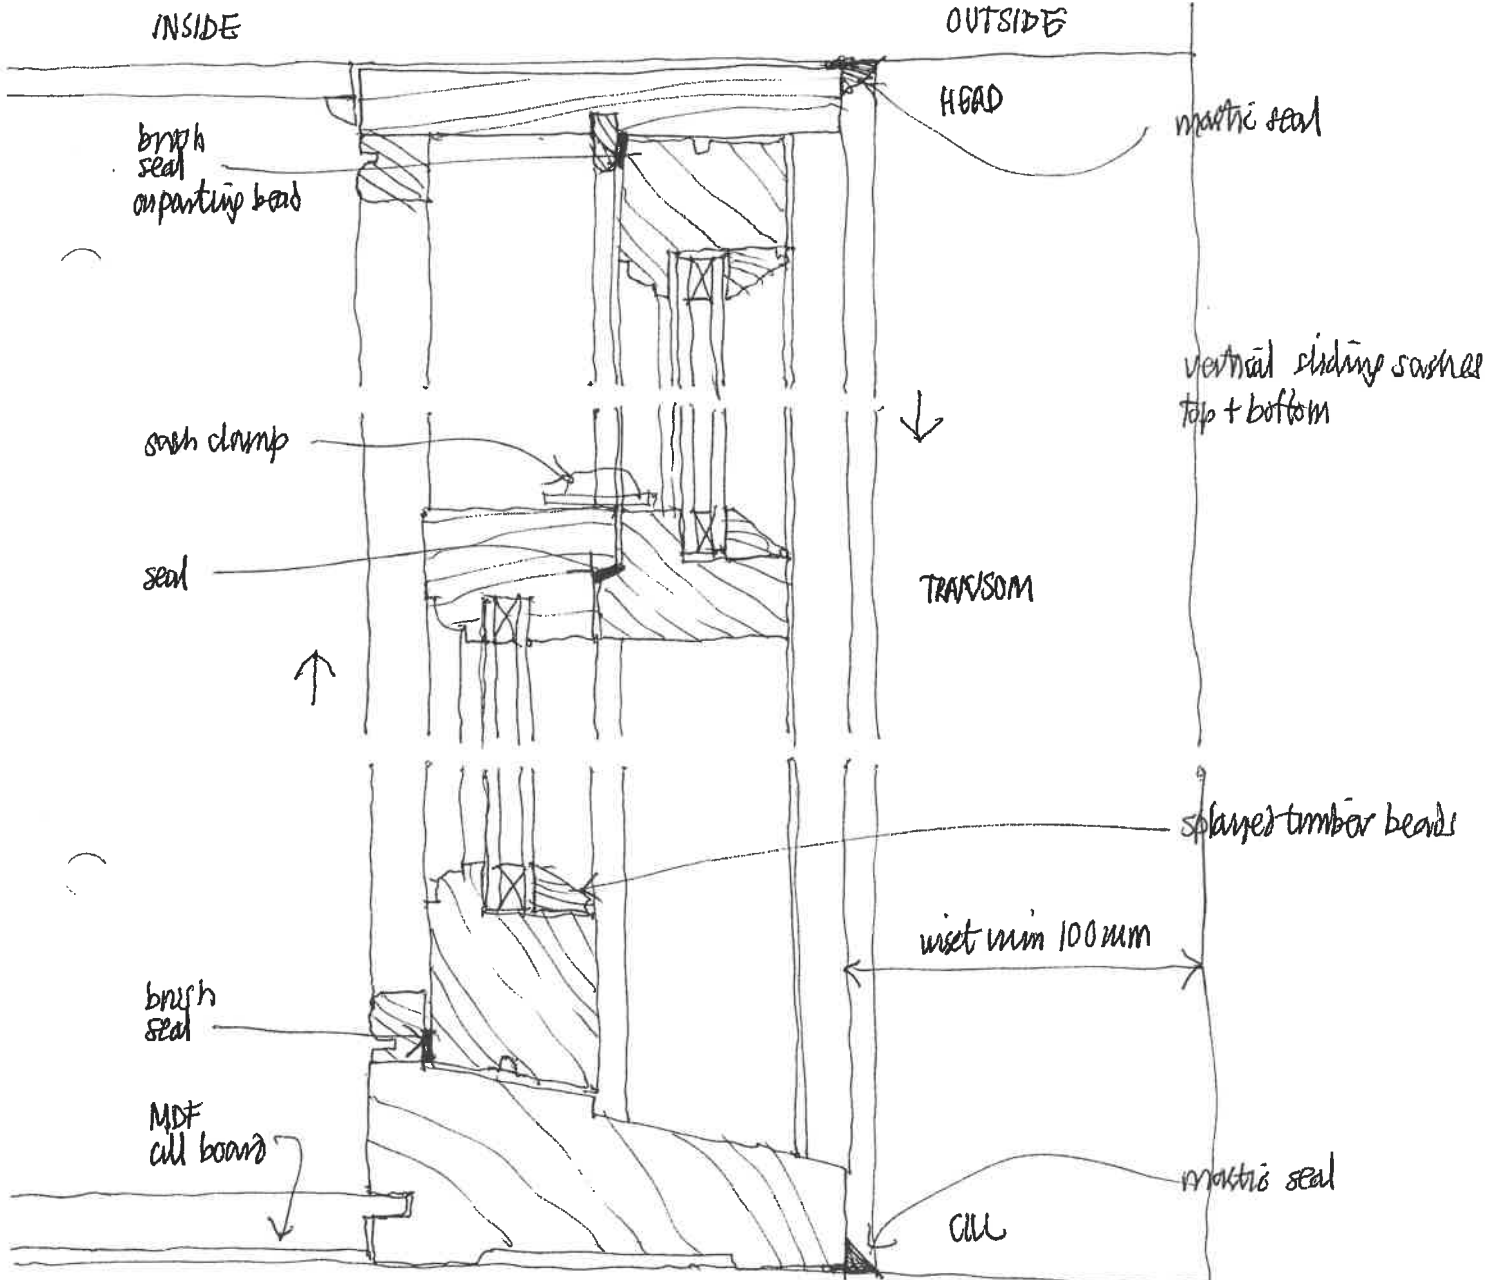


BLACKHORSE FARM
 SASH WINDOWS
 1:2 SECTIONS TYPICAL
 JW: JAN 2020

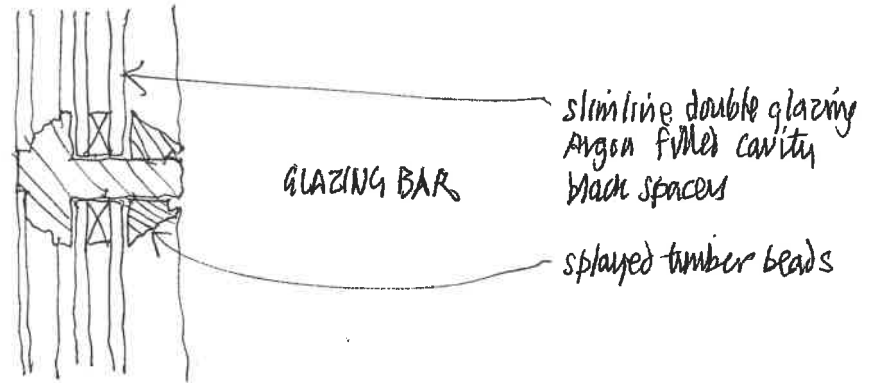

vac treated softwood frames, factory painted / factory glazed
 painted heritage colour

320200328P