




1 Existing Rear (west) Elevation  
1 : 100




2 Existing Side (south) Elevation  
1 : 100

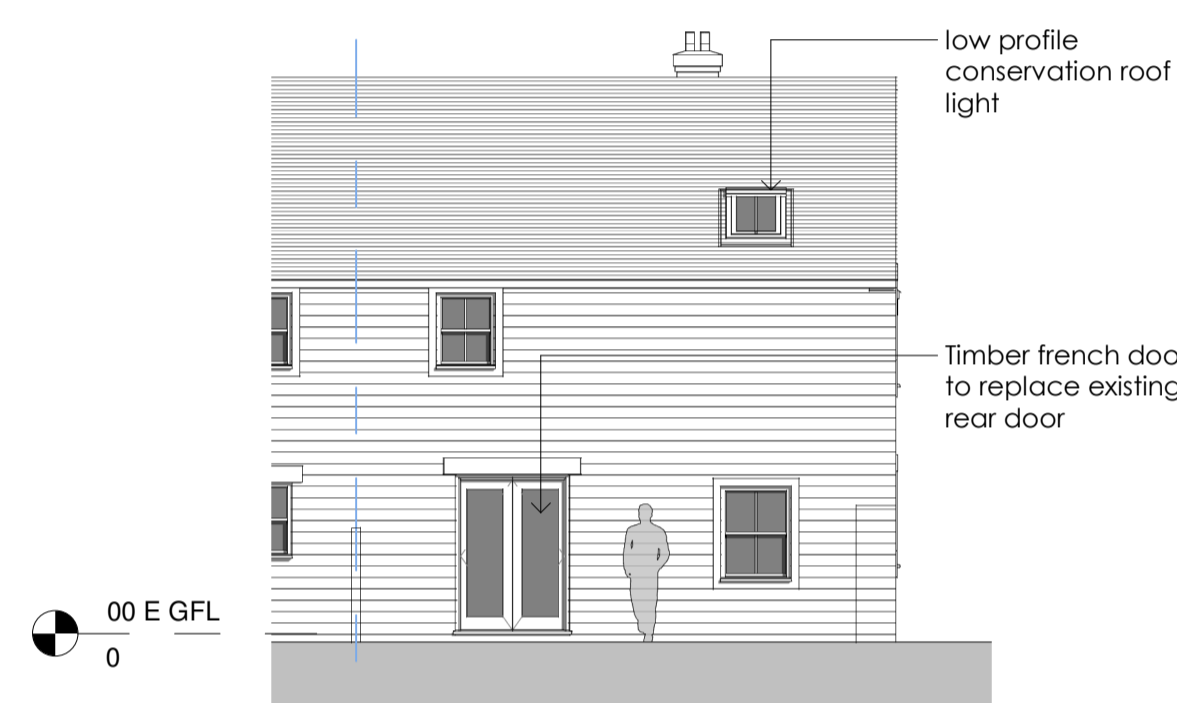


3 Proposed Rear (west) Elevation  
1 : 100




4 Proposed Side (south) Elevation  
1 : 100

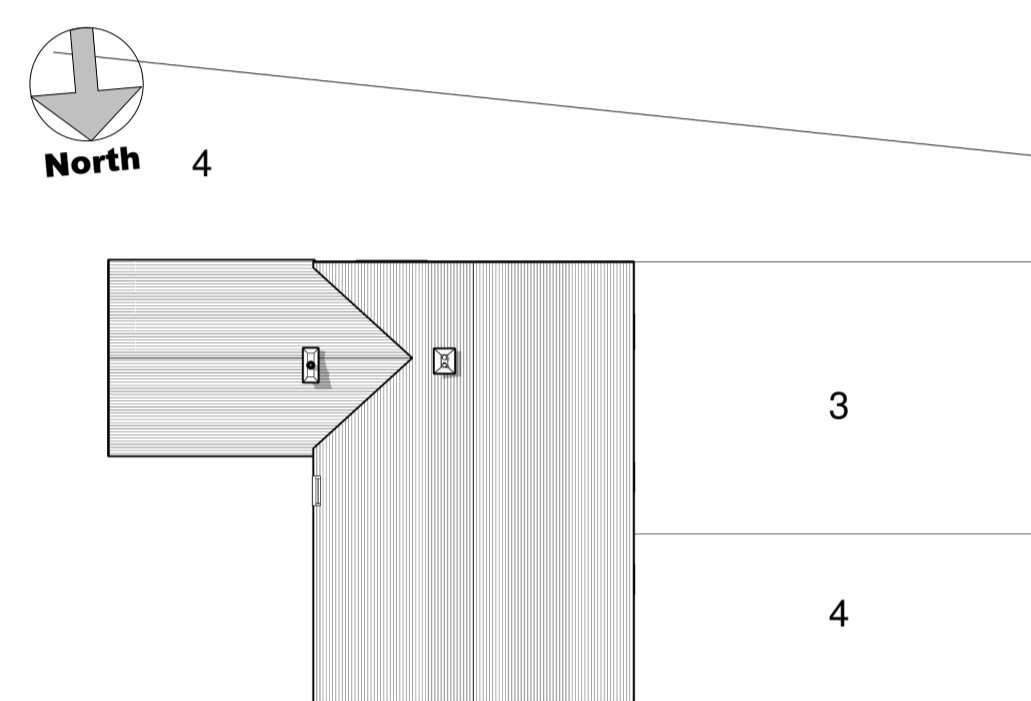


5 Existing Site Plan  
1 : 200

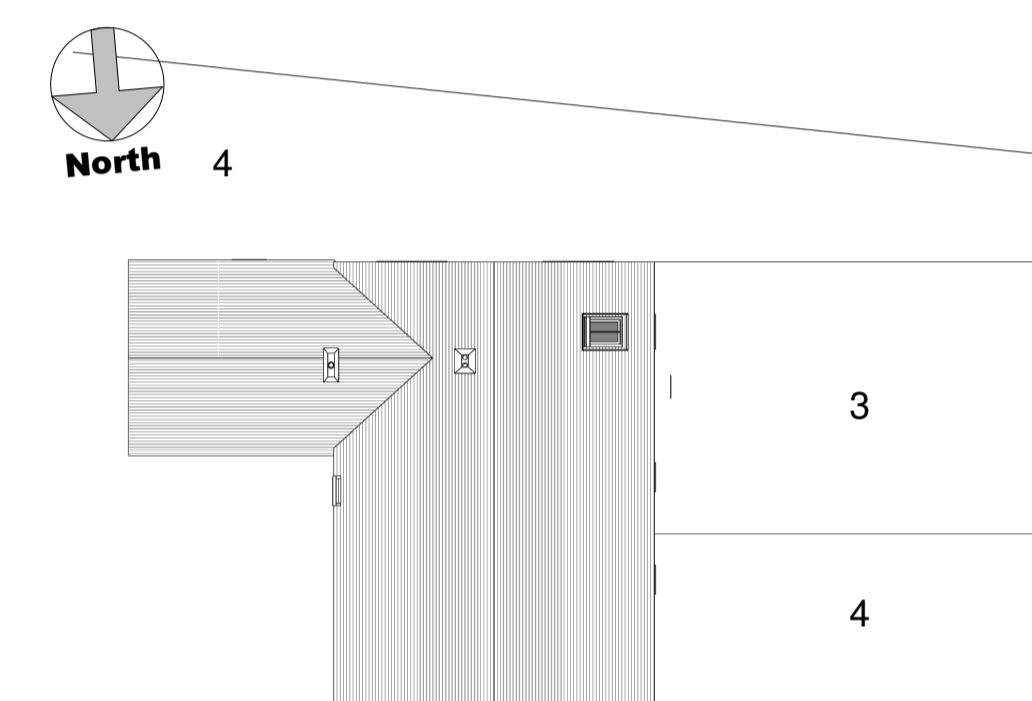


6 Proposed Site Plan  
1 : 200

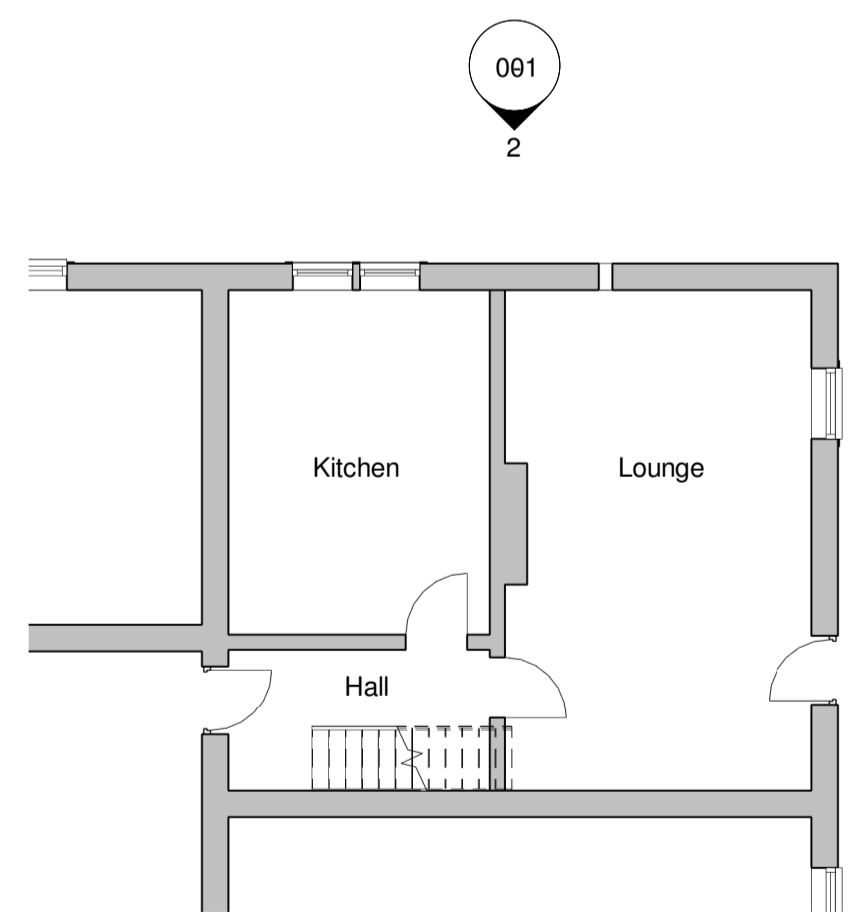


7 Existing Ground Floor Plan  
1 : 100

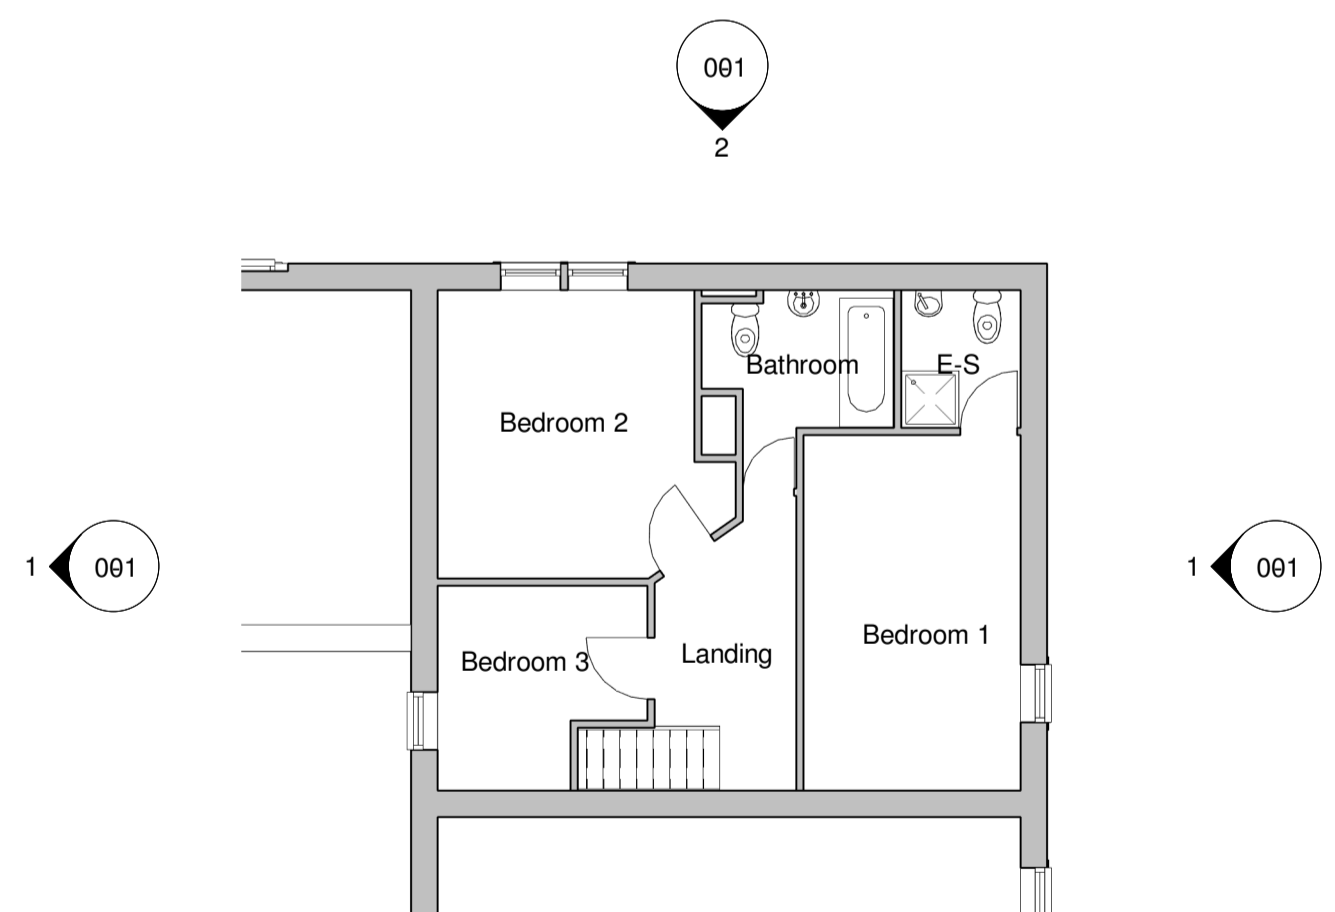

8 Existing First Floor Plan  
1 : 100

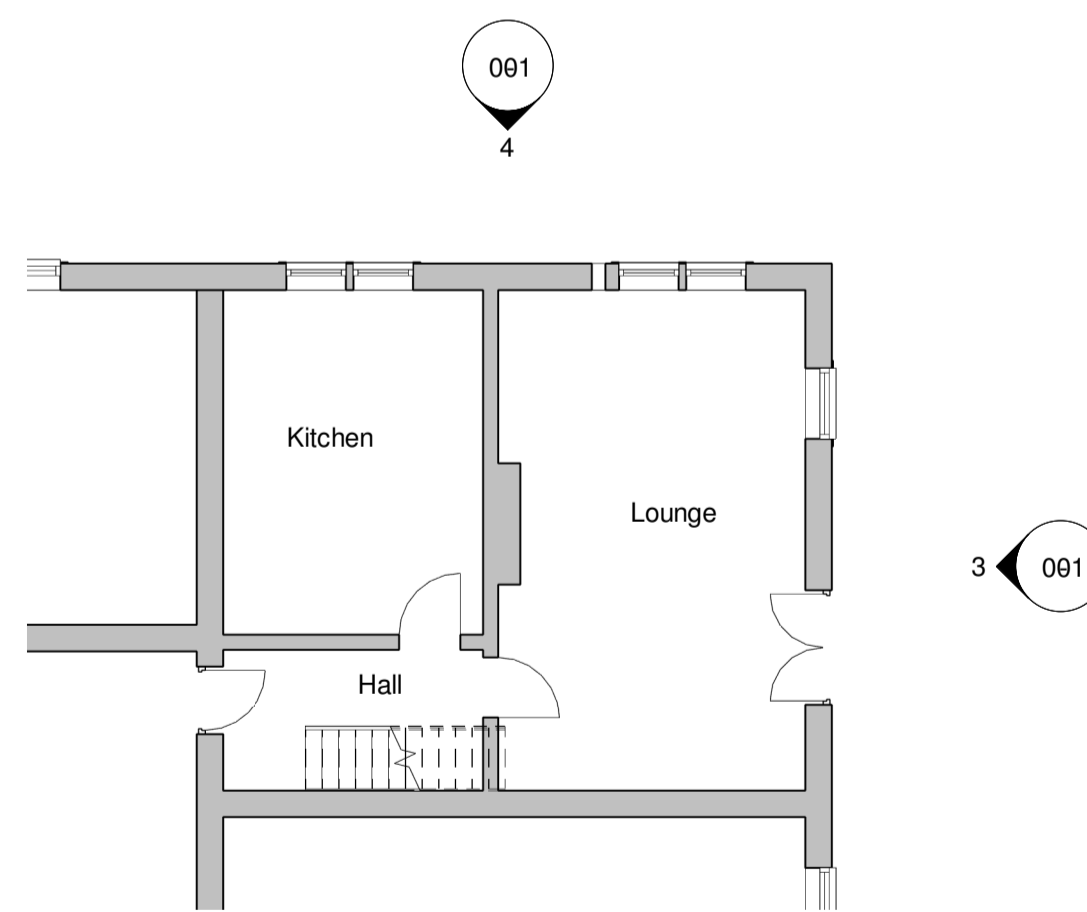

9 Proposed Ground Floor Plan  
1 : 100

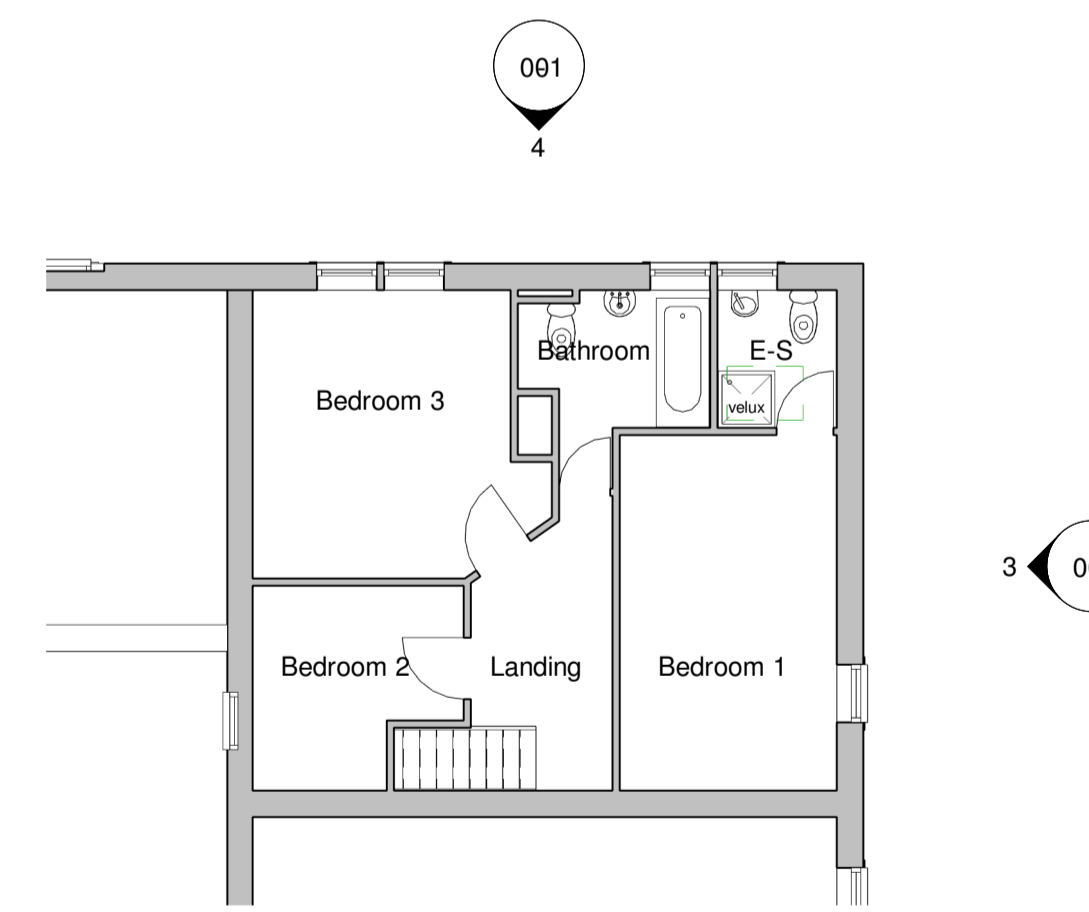

10 Proposed First Floor Plan  
1 : 100

**Note:**  
Do not scale drawing. All dimensions and levels to be checked on site and any discrepancies to be reported immediately before the commencement of work. Drawing to be read in conjunction with all relevant drawings and specifications.



|                             |  |
|-----------------------------|--|
| PROJECT NAME & LOCATION     |  |
| Project Name                |  |
| DRAWING TITLE               |  |
| Existing and Proposed Plans |  |

|             |         |                   |        |        |
|-------------|---------|-------------------|--------|--------|
| PROJECT NO. | DWG NO. | REV.              | DRAWN. | CHECK. |
| AK16        | 001     |                   | GW     | LB     |
| SCALE.      |         | As indicated @ A1 |        |        |

UNIT 5 CUNNINGHAM COURT  
LIONS DRIVE  
SHADSWORTH BUSINESS PARK  
BLACKBURN  
BB1 2GX  
T: +44 (0) 1254 774943  
E: INFO@ALDROCK.CO.UK

|         |          |
|---------|----------|
| STATUS: | Planning |
| DATE:   | 07/11/12 |

