


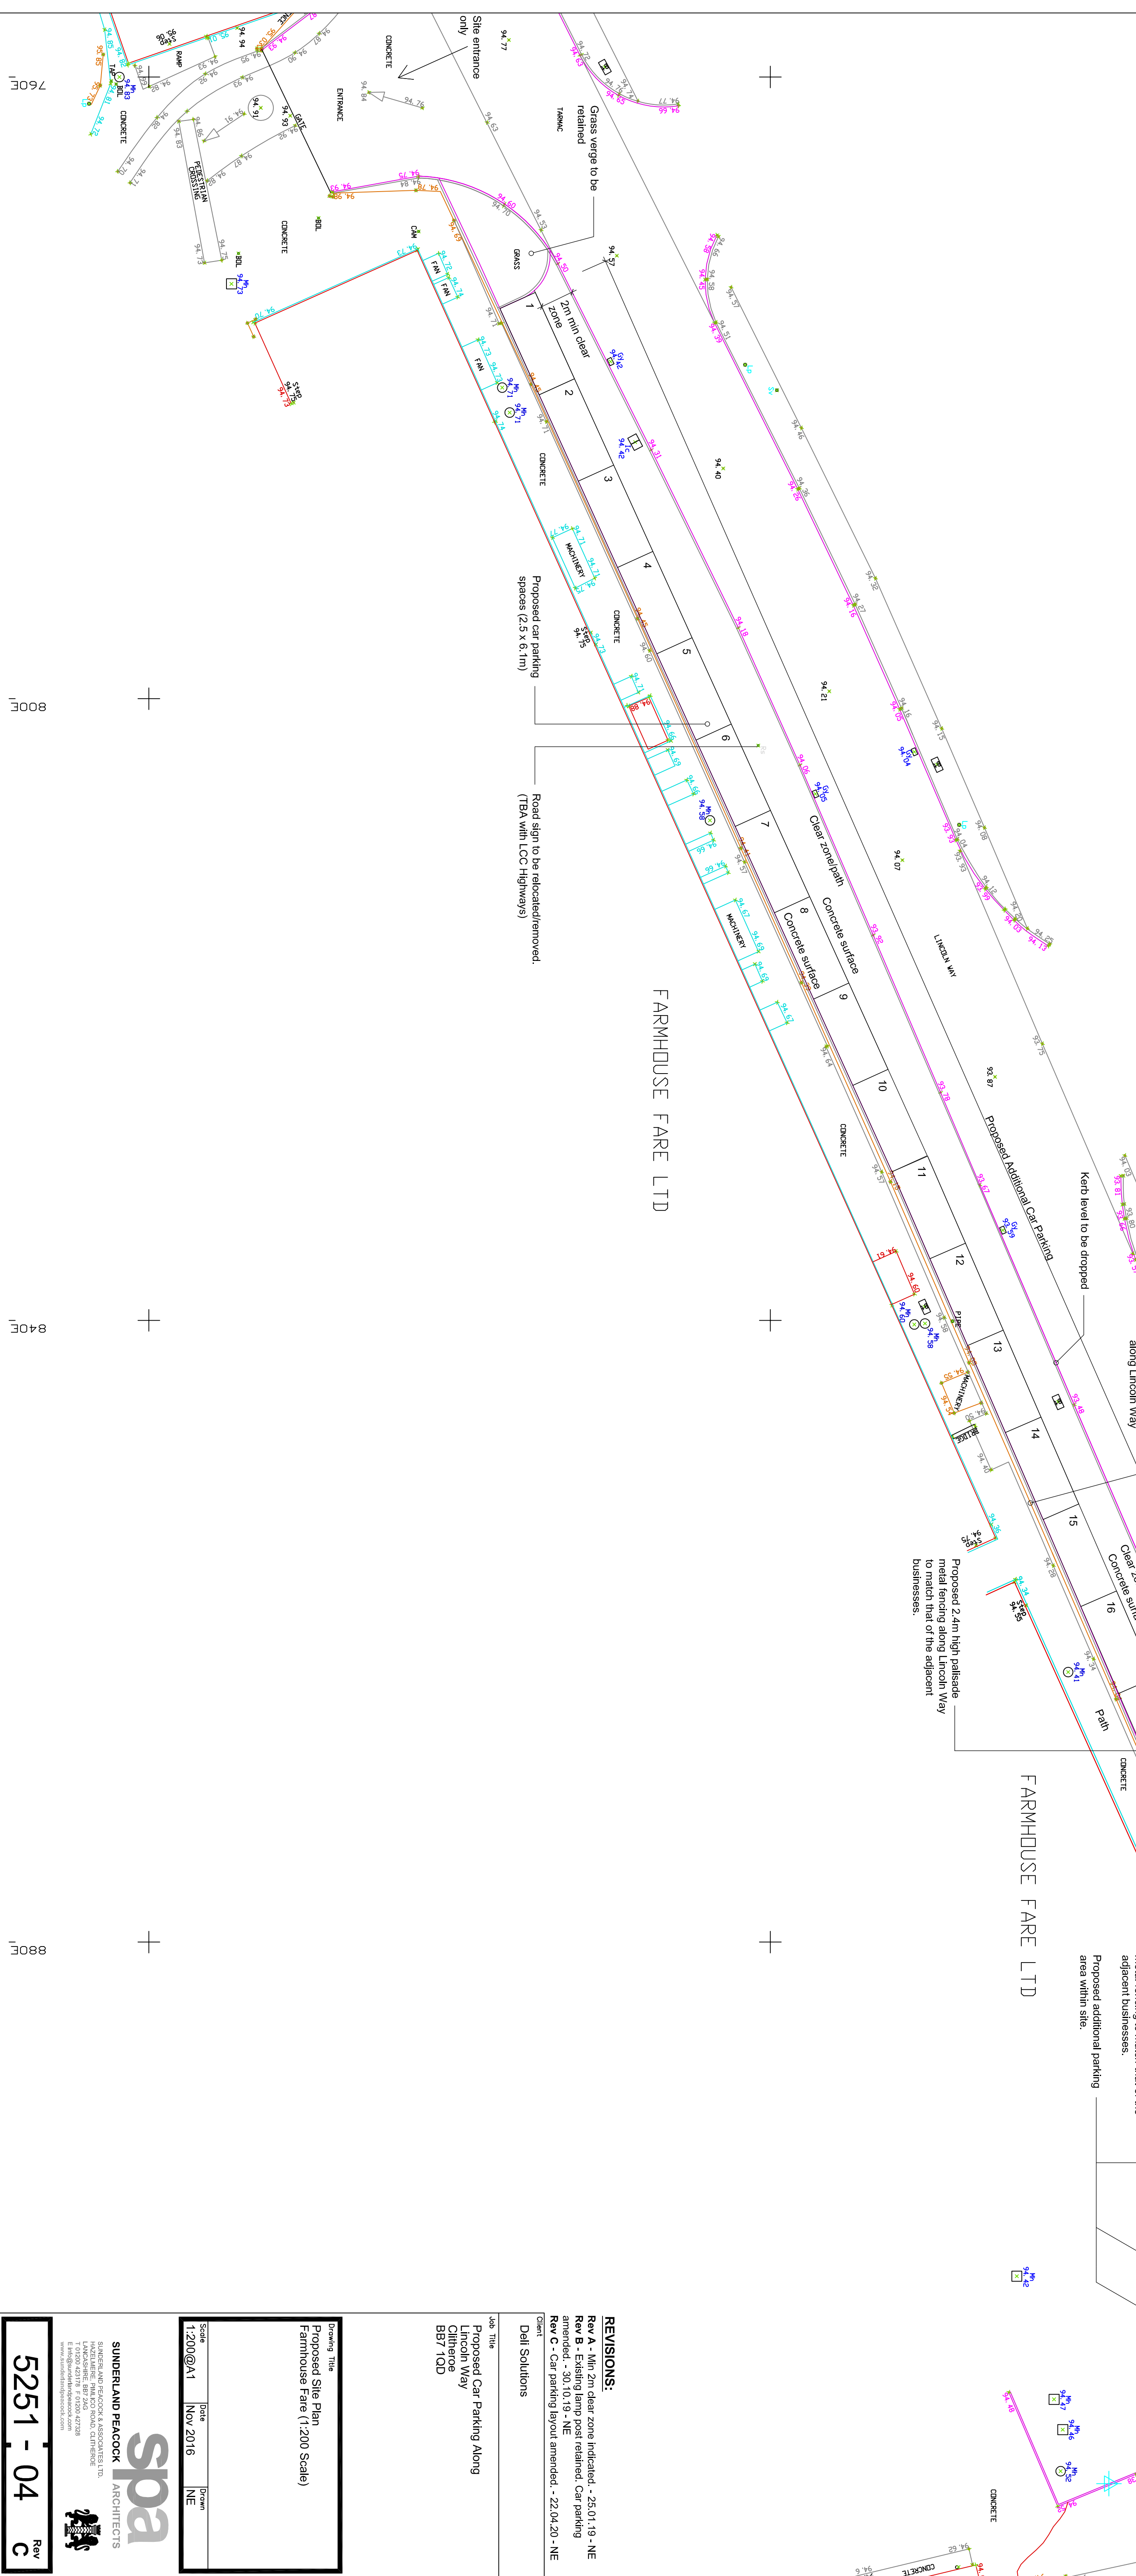

Rev A - Min 2m clear zone indicated. - 25.01.19 - NE
Rev B - Existing lamp post retained. Car parking

Client _____

Deli Solutions

Proposed Car Parking Along
Lincoln Way
Cliffboro

BB7 1QD

Farmhouse Fare (1:200 Scale)

Scale	Date	Dream
1:200@A1	Nov 2016	NE

 SUNDERLAND PEACOCK & ASSOCIATES LTD.
HAZELMERE, PINLICO ROAD, CLITHEROE

 **SUNDERLAND**
T 0191 566 2277 F 0191 566 2200
E info@sunderlandpescok.com
www.sunderlandpescok.com

5251 - 04 Rev C