


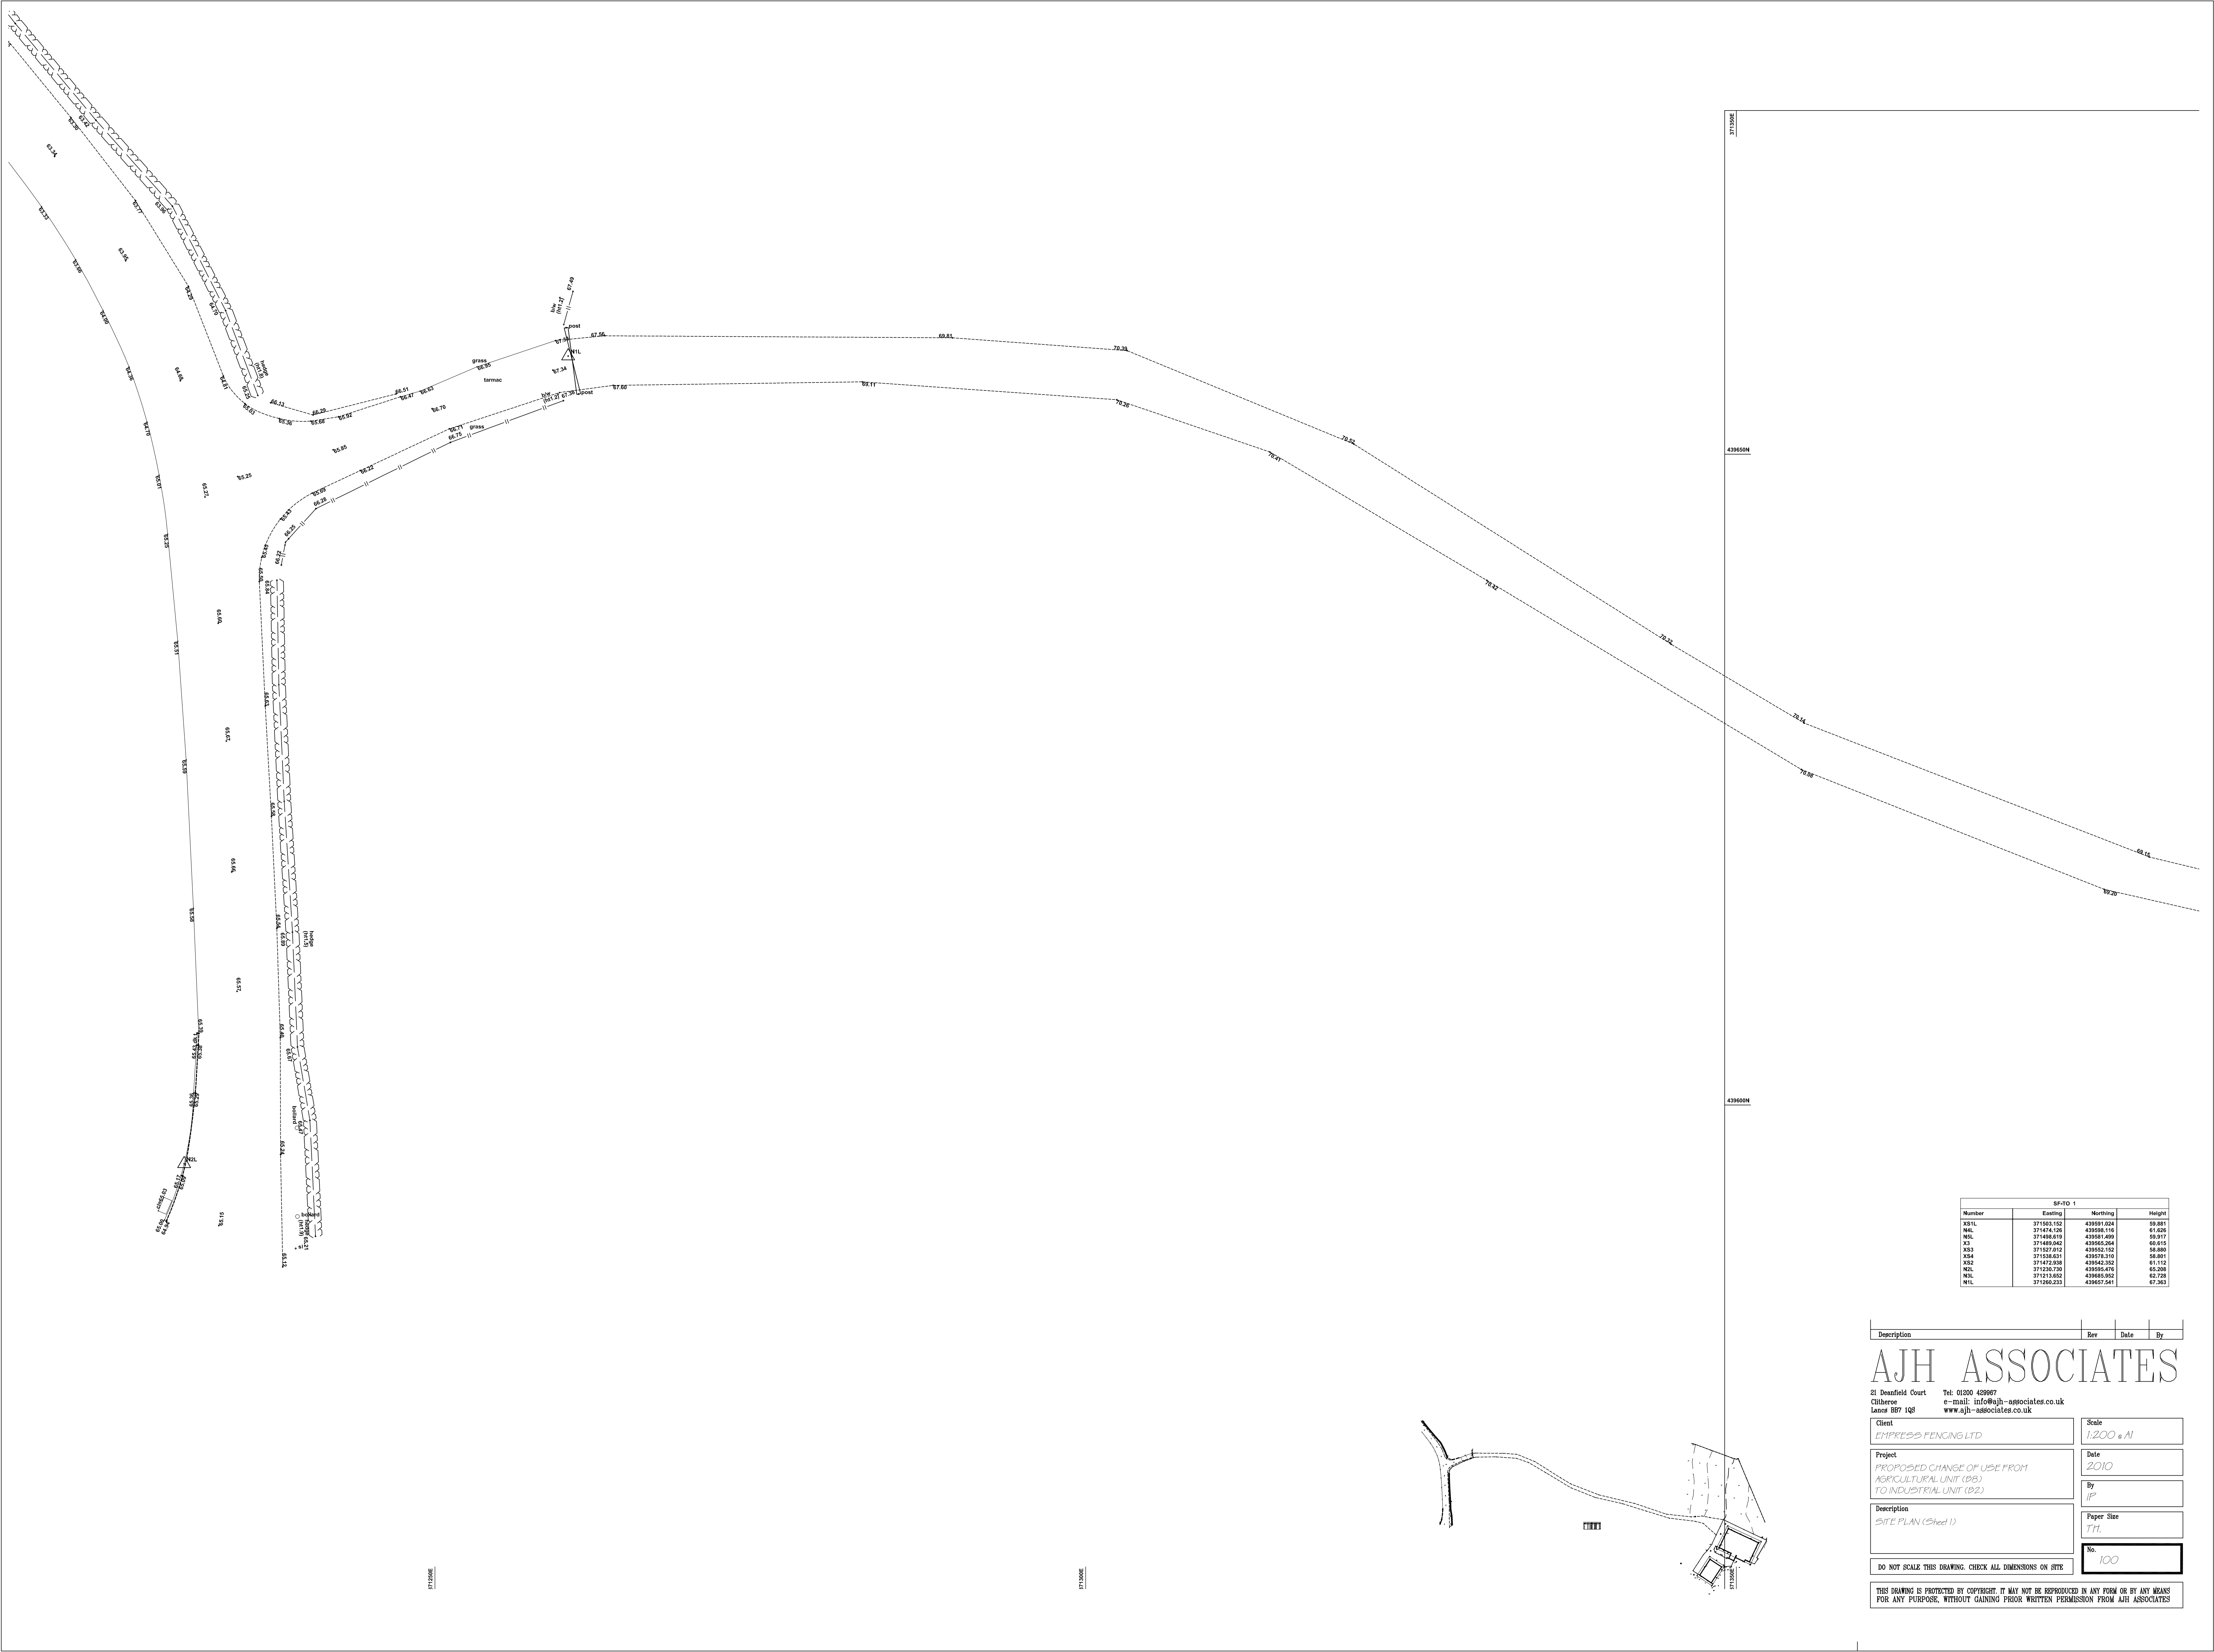

SF-TO 1			
Number	Easting	Northing	Height
XSL	371503.152	439591.024	59.881
NEL	371474.128	439588.116	61.628
NEL	371498.619	439581.499	59.917
X3	371489.042	439585.284	60.615
XSL	371527.012	439592.152	58.880
XSL	371538.631	439578.310	58.891
XSL	371472.938	439542.352	61.112
NEL	371230.770	439595.476	65.288
NEL	371213.652	439585.952	62.729
NEL	371205.233	439567.541	67.383

Description	Rev	Date	By
AJH ASSOCIATES			
21 Deanfield Court Tillicroft Lancs BB7 1QS			
Tel: 01200 429907 e-mail: info@ajh-associates.co.uk www.ajh-associates.co.uk			
Client	Scale		
EMPRESS FENCING LTD	1:200 @ A1		
Project	Date		
PROPOSED CHANGE OF USE FROM AGRICULTURAL UNIT (D8) TO INDUSTRIAL UNIT (D2)	2010		
Description	By		
SITE PLAN (Sheet 1)	JP		
	Paper Size		
	A1		
	No.		
	100		
DO NOT SCALE THIS DRAWING. CHECK ALL DIMENSIONS ON SITE			
THIS DRAWING IS PROTECTED BY COPYRIGHT. IT MAY NOT BE REPRODUCED IN ANY FORM OR BY ANY MEANS FOR ANY PURPOSE, WITHOUT GAINING PRIOR WRITTEN PERMISSION FROM AJH ASSOCIATES			