


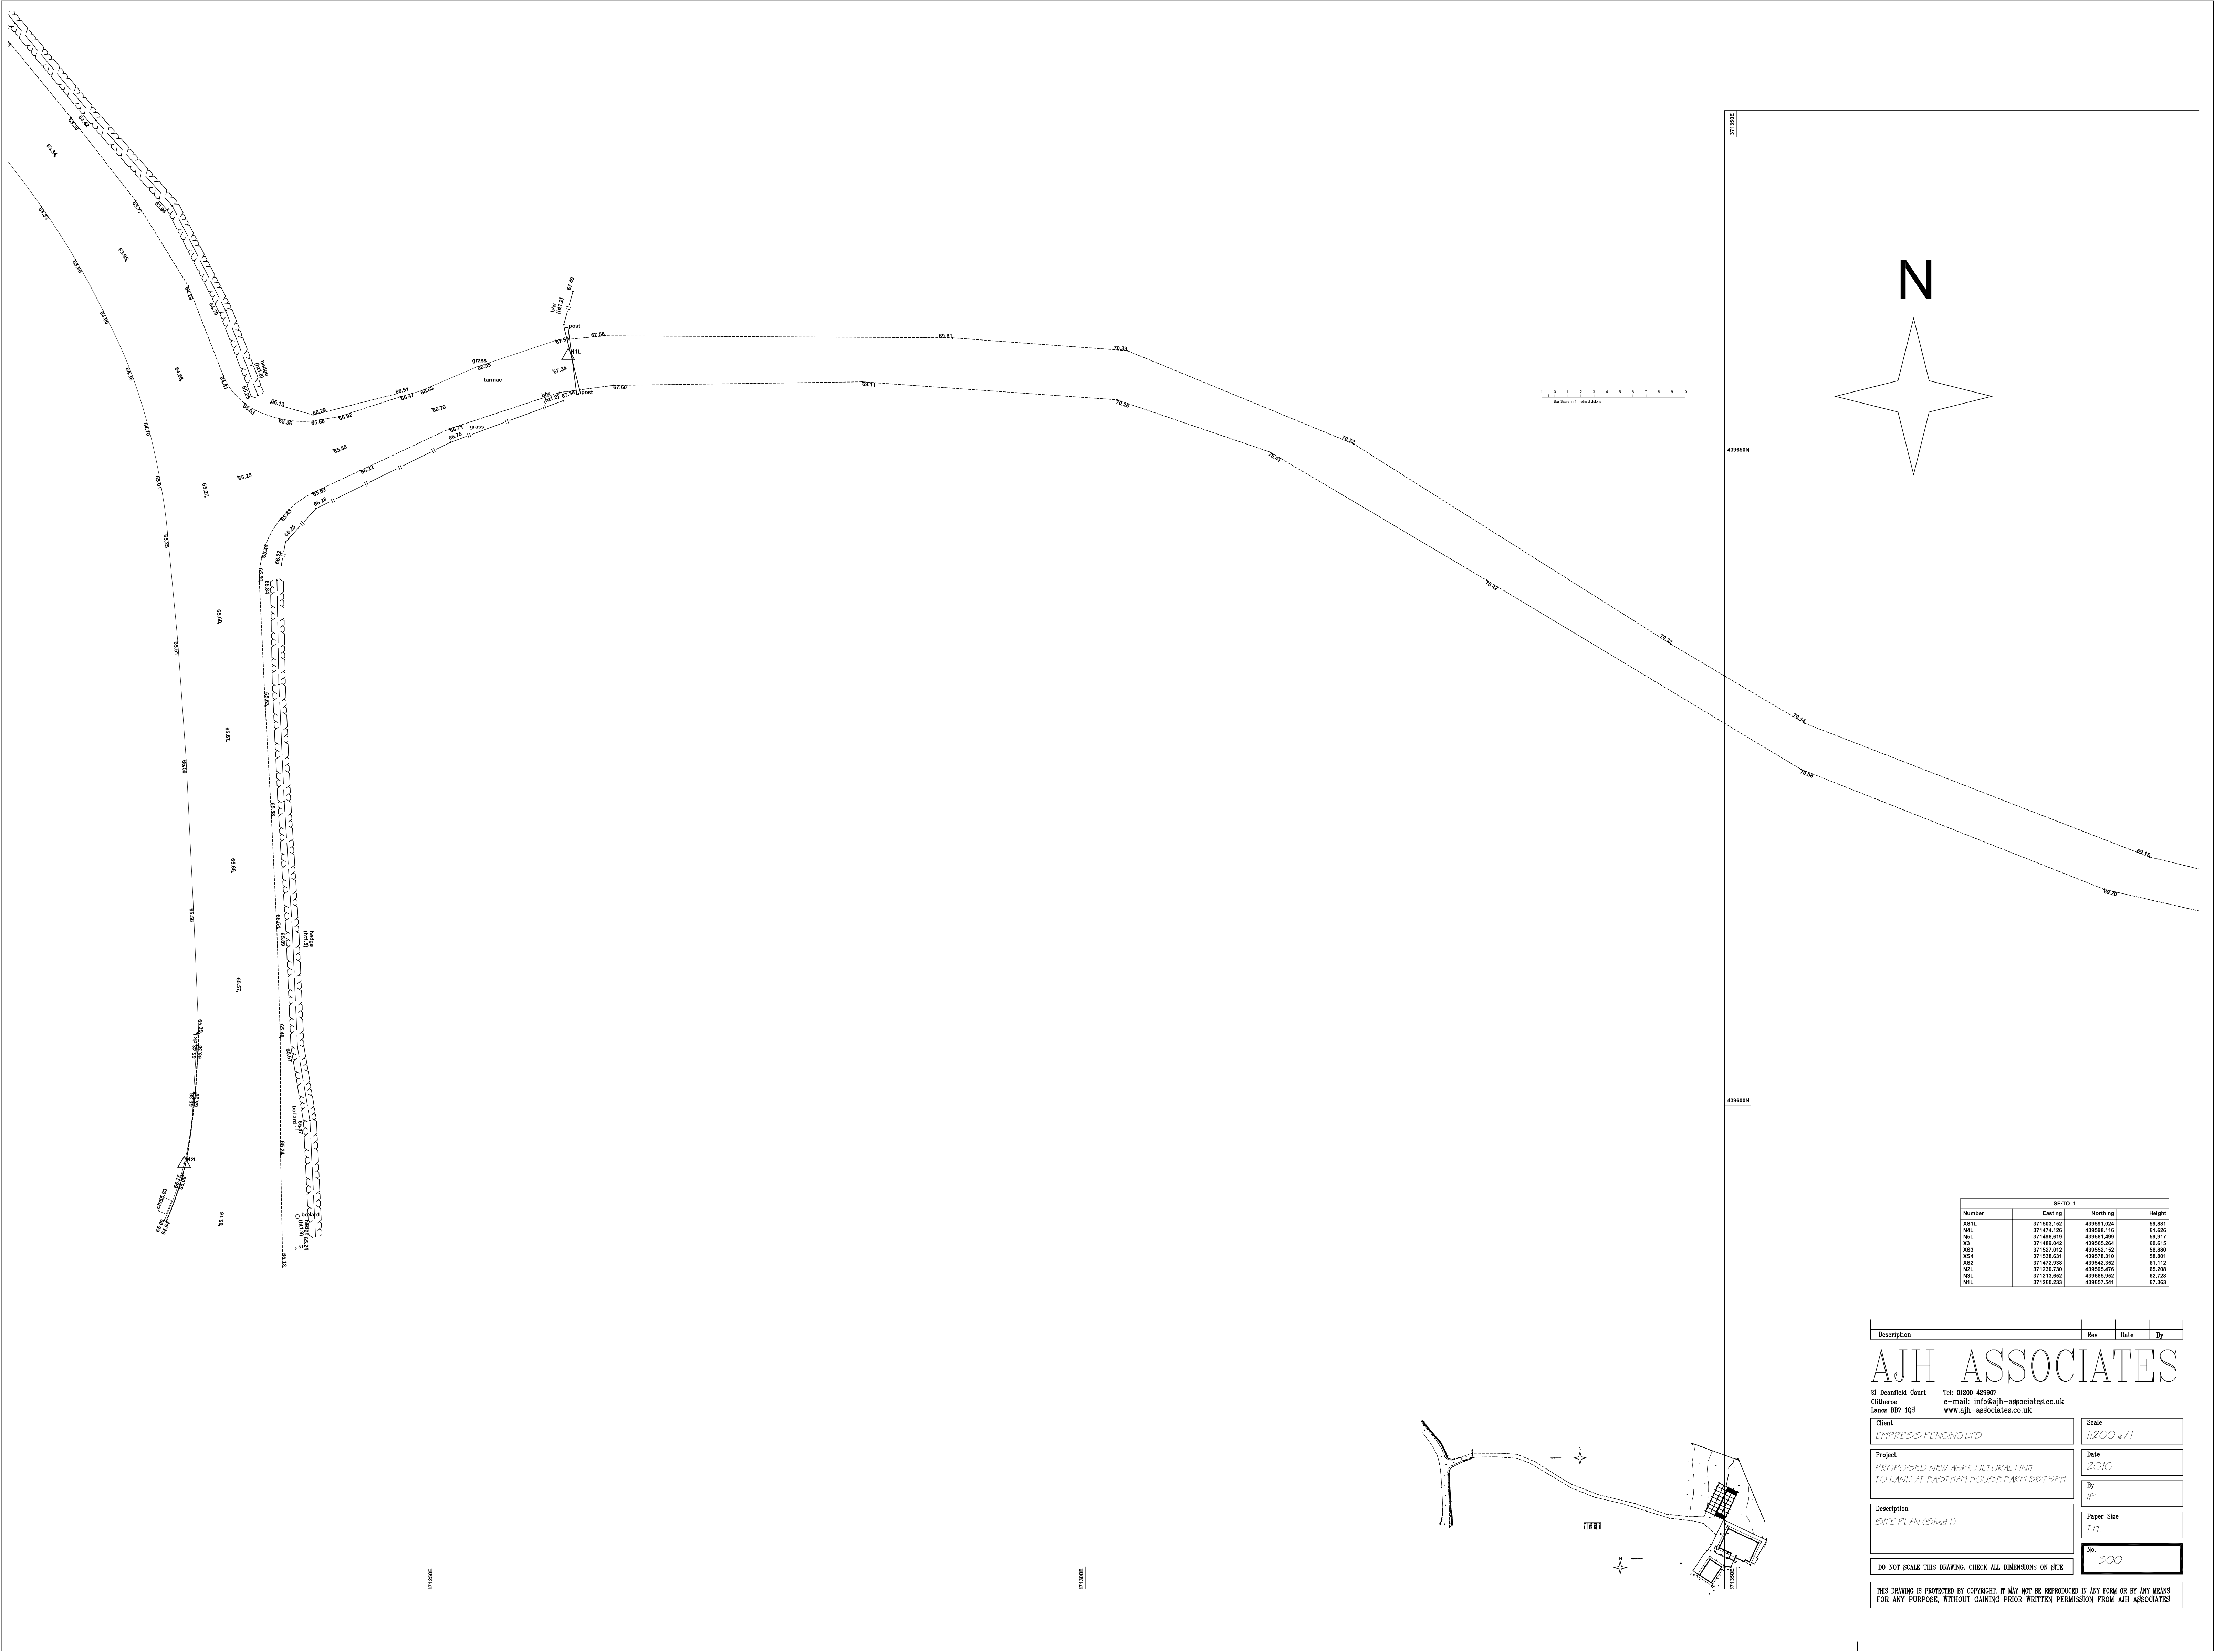

SF-TO 1			
Number	Eastings	Northing	Height
XSL	371503.152	439591.024	59.881
NEL	371474.128	439588.116	61.628
NEL	371488.619	439581.489	59.917
X3	371489.042	439585.284	60.615
XSL	371527.012	439552.152	58.880
XSL	371538.631	439578.310	58.881
XSL	371472.938	439542.352	61.112
NEL	371230.770	439595.476	65.288
NEL	371213.652	439585.952	62.729
NEL	371205.233	439567.541	67.383

Description	Rev	Date	By
-------------	-----	------	----

AJH ASSOCIATES
21 Deanfield Court
Tillicroft
Lancs BB7 1QS
Tel: 01200 429907
e-mail: info@ajh-associates.co.uk
www.ajh-associates.co.uk

Client
EMPRESS FENCING LTD
Scale
1:200 @ A1

Project
PROPOSED NEW AGRICULTURAL UNIT
TO LAND AT EASTHAM HOUSE FARM DD7 9PH
Date
2010

Description
SITE PLAN (Sheet 1)
By
JP

Paper Size
A1
No.
200

DO NOT SCALE THIS DRAWING. CHECK ALL DIMENSIONS ON SITE.
THIS DRAWING IS PROTECTED BY COPYRIGHT. IT MAY NOT BE REPRODUCED IN ANY FORM OR BY ANY MEANS FOR ANY PURPOSE, WITHOUT GAINING PRIOR WRITTEN PERMISSION FROM AJH ASSOCIATES