



Whisper Lane Cottage

Doc 201

Existing

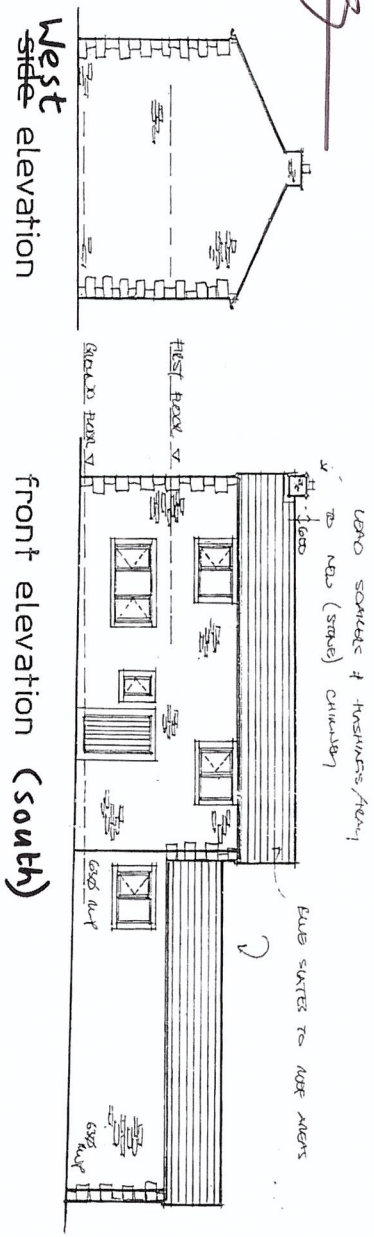

Proposed

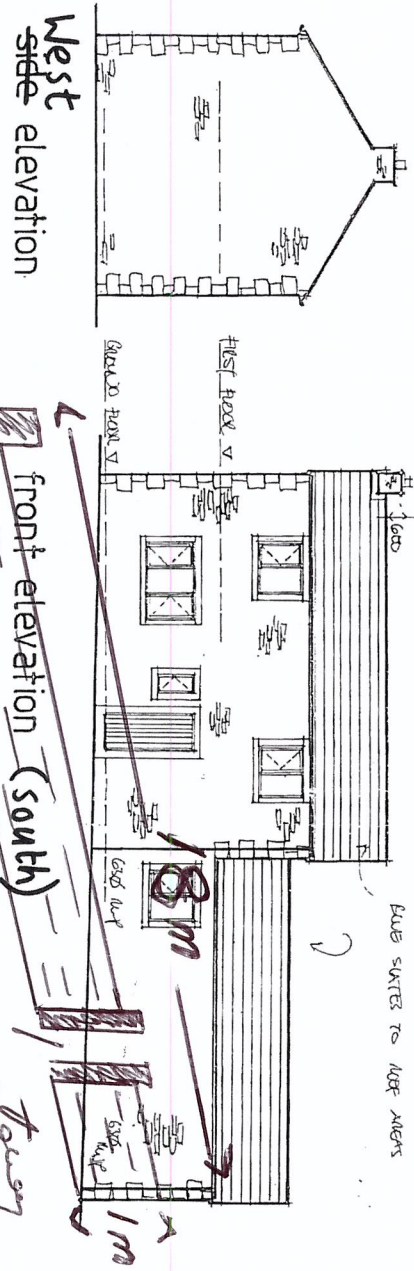

Existing Gateway
Car Access
Random Stone wall 1000mm height x 300mm Deep.
New gateway
1000mm
Random
1m