

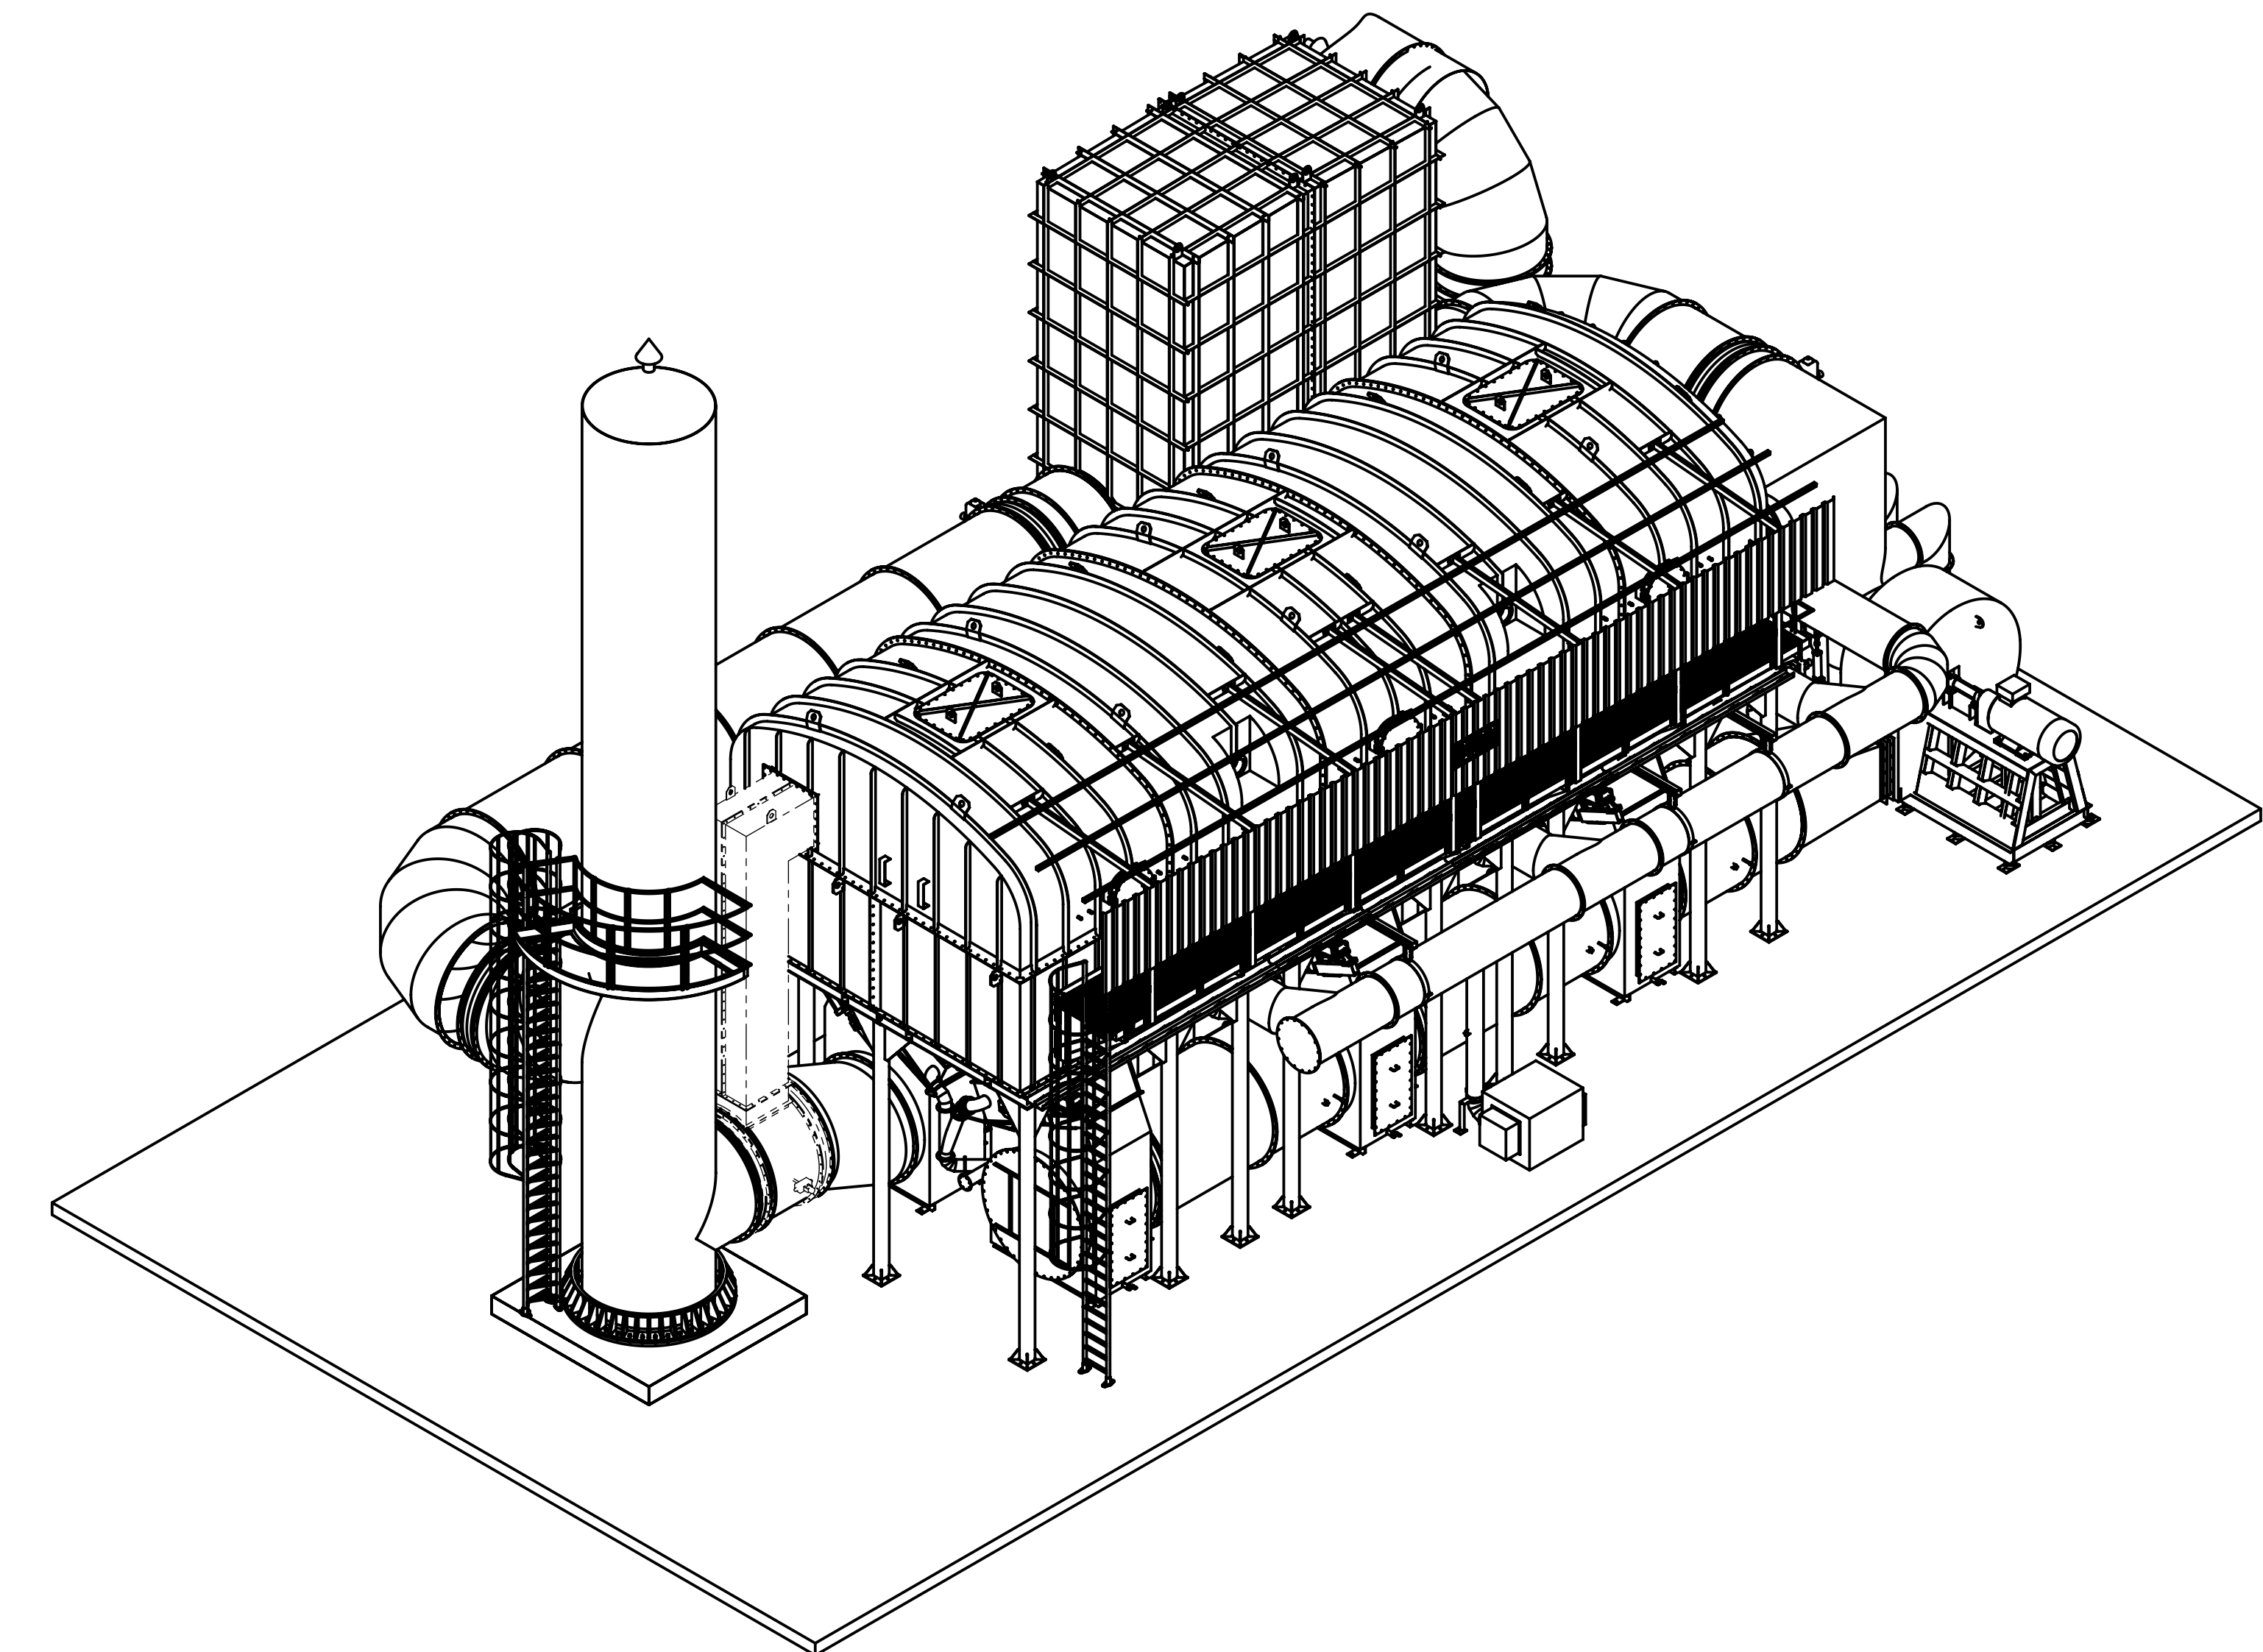


ROHGAS / RAW GAS

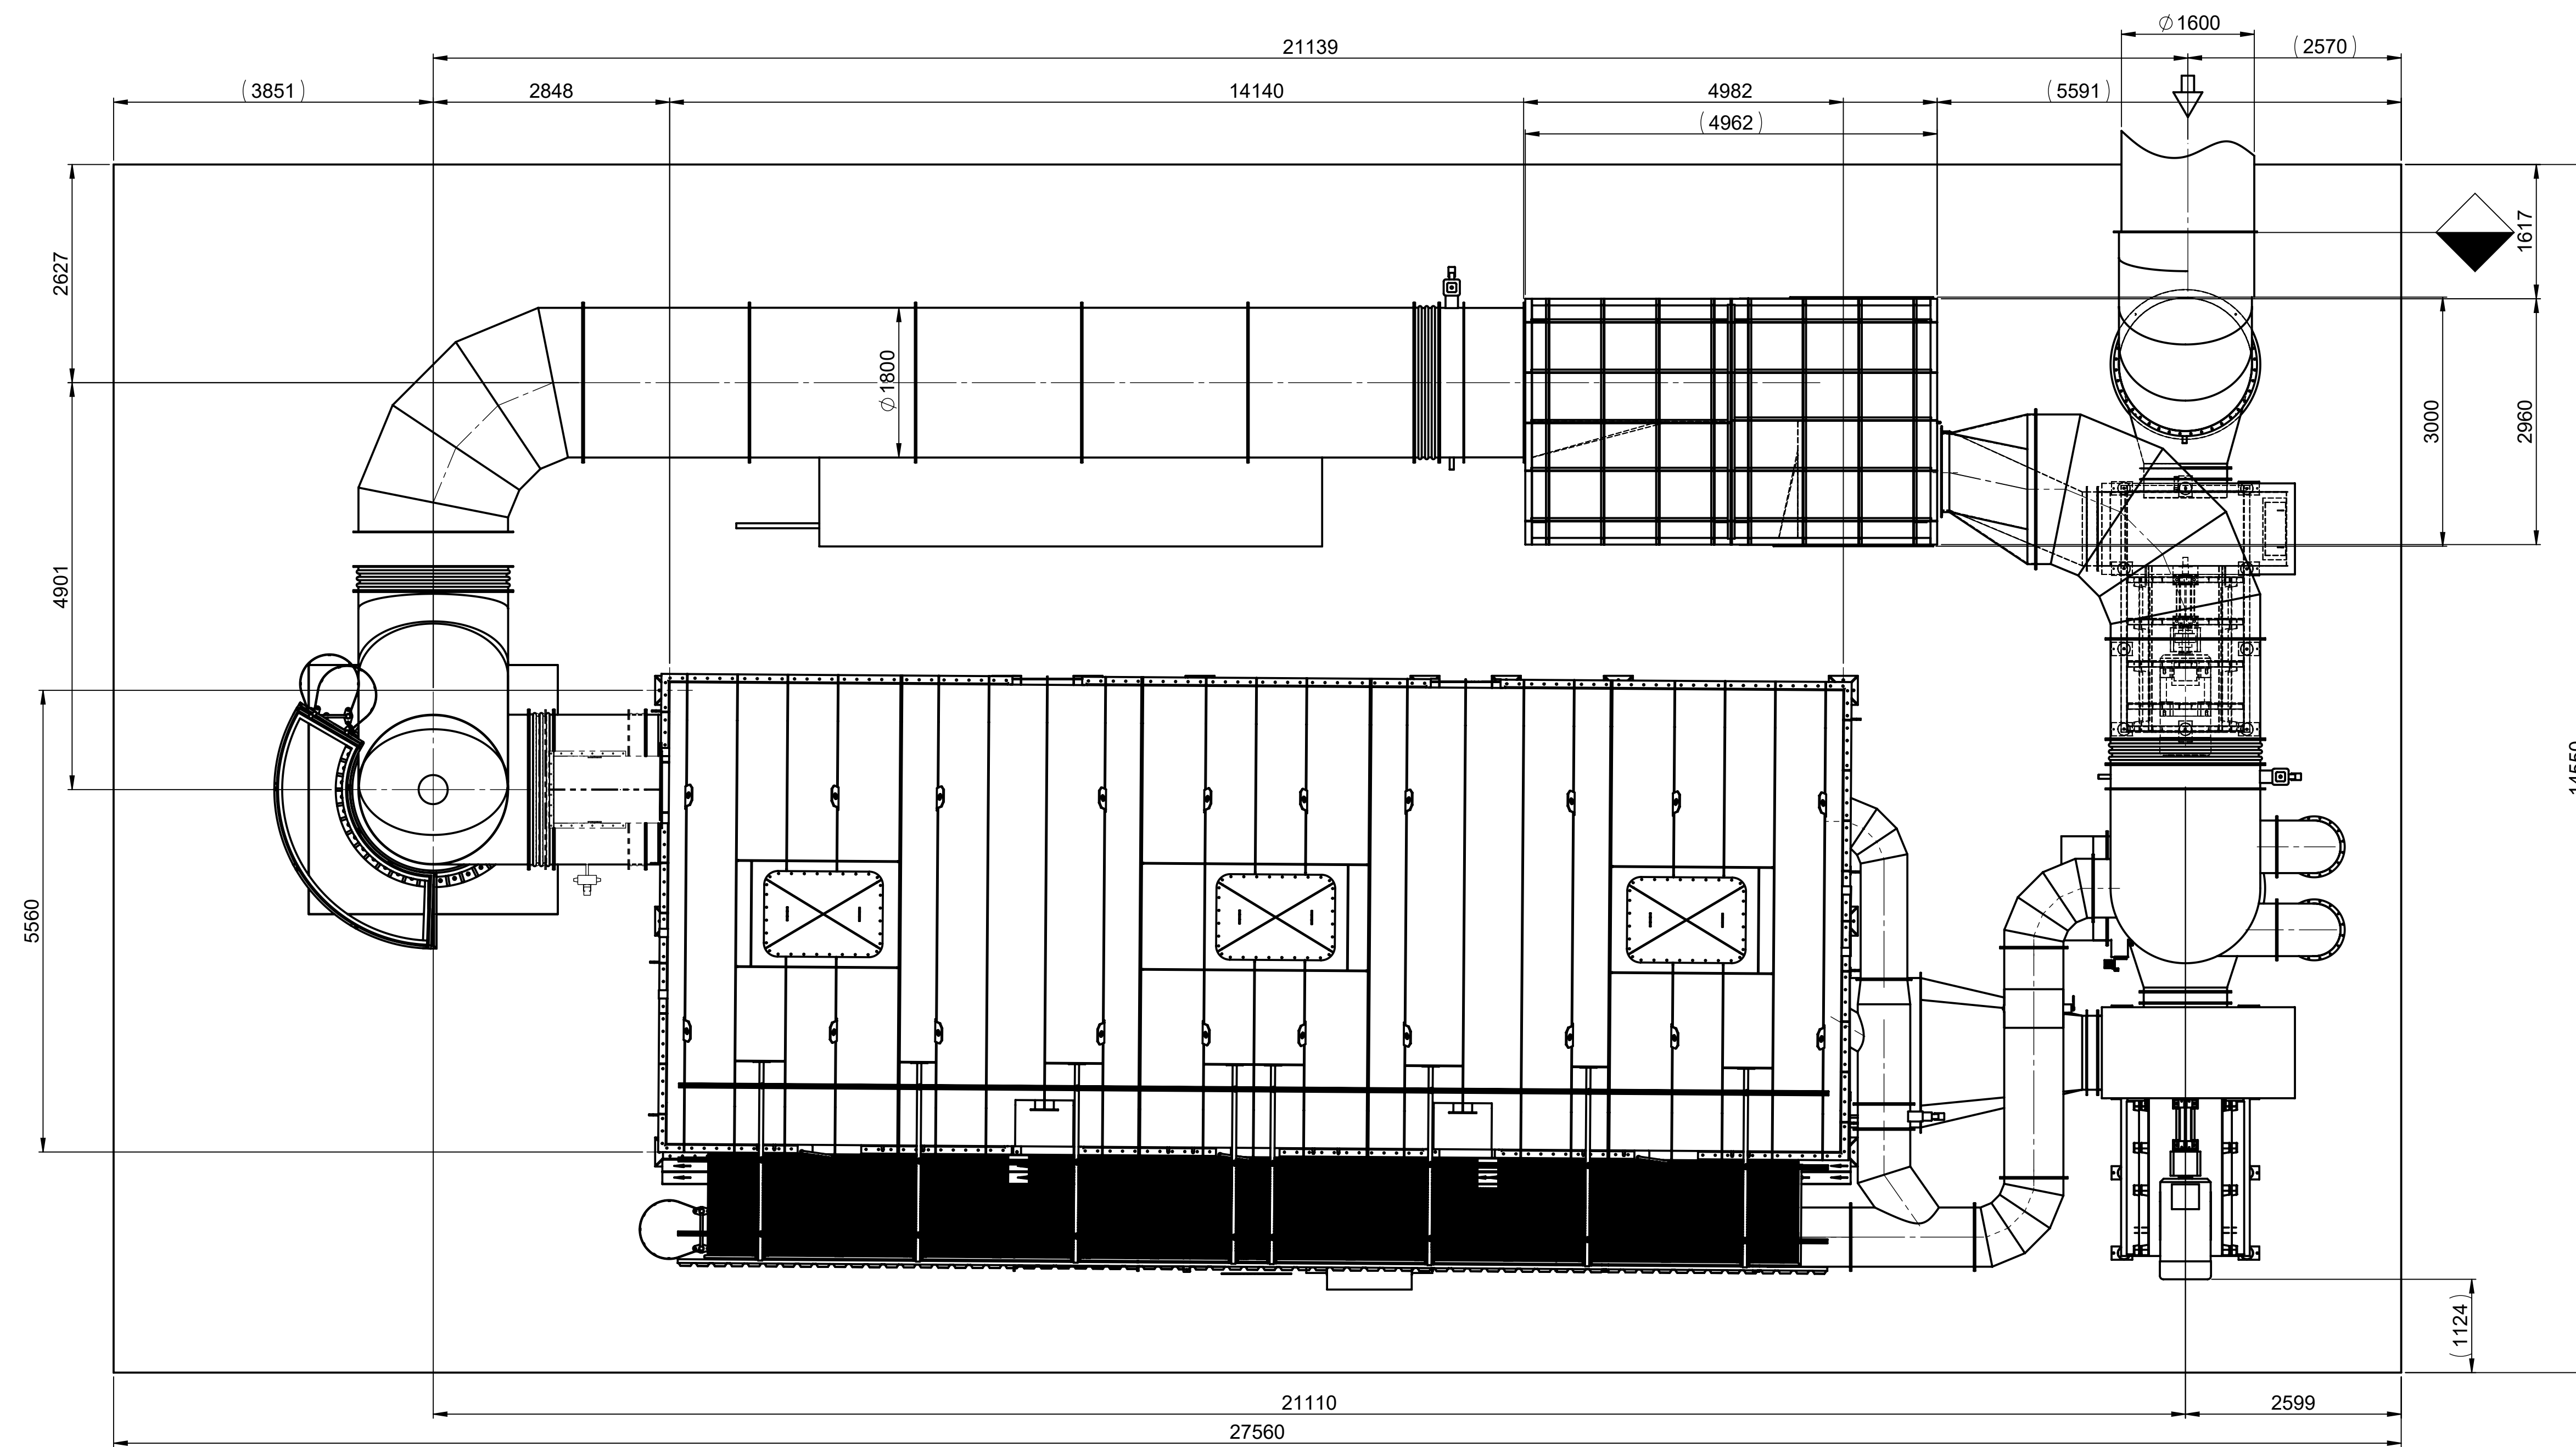

VORLAEUFIG
PRELIMINARY

Limit of supply

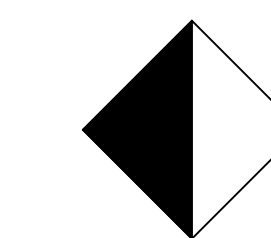

DÜRR customer

STATE:					
ORIGINAL:					
REPLACED FOR:					
REPLACED WITH:					
ISSUE:	AMENDMENT	DATE	NAME	DOCUMENT TYPE:	
DRAWN	2020-12-10	DEBIEMATT			
CHECKED					
RELEASED					
STATUS					
SCALE	INSTALLATION PLANLAYOUT				DOCUMENT NO.
1:50	ECOPURE® RTO / TRA 100				DE04-210303201
	JONES STROUD, UK				
DE04-2103032	VERSION	DOC. PART			
	REVISION		SHEET/TOTAL 1/1		