


AMENDED PLANS RECEIVED  
 DATE 8.7.20

REF (2)

REINGAS / PURE GAS  
(ROHGAS / RAW GAS)




1x 1/2" measuring nozzle with plug, L= 150mm  
1x 2" measuring nozzle with plug, L= 25mm

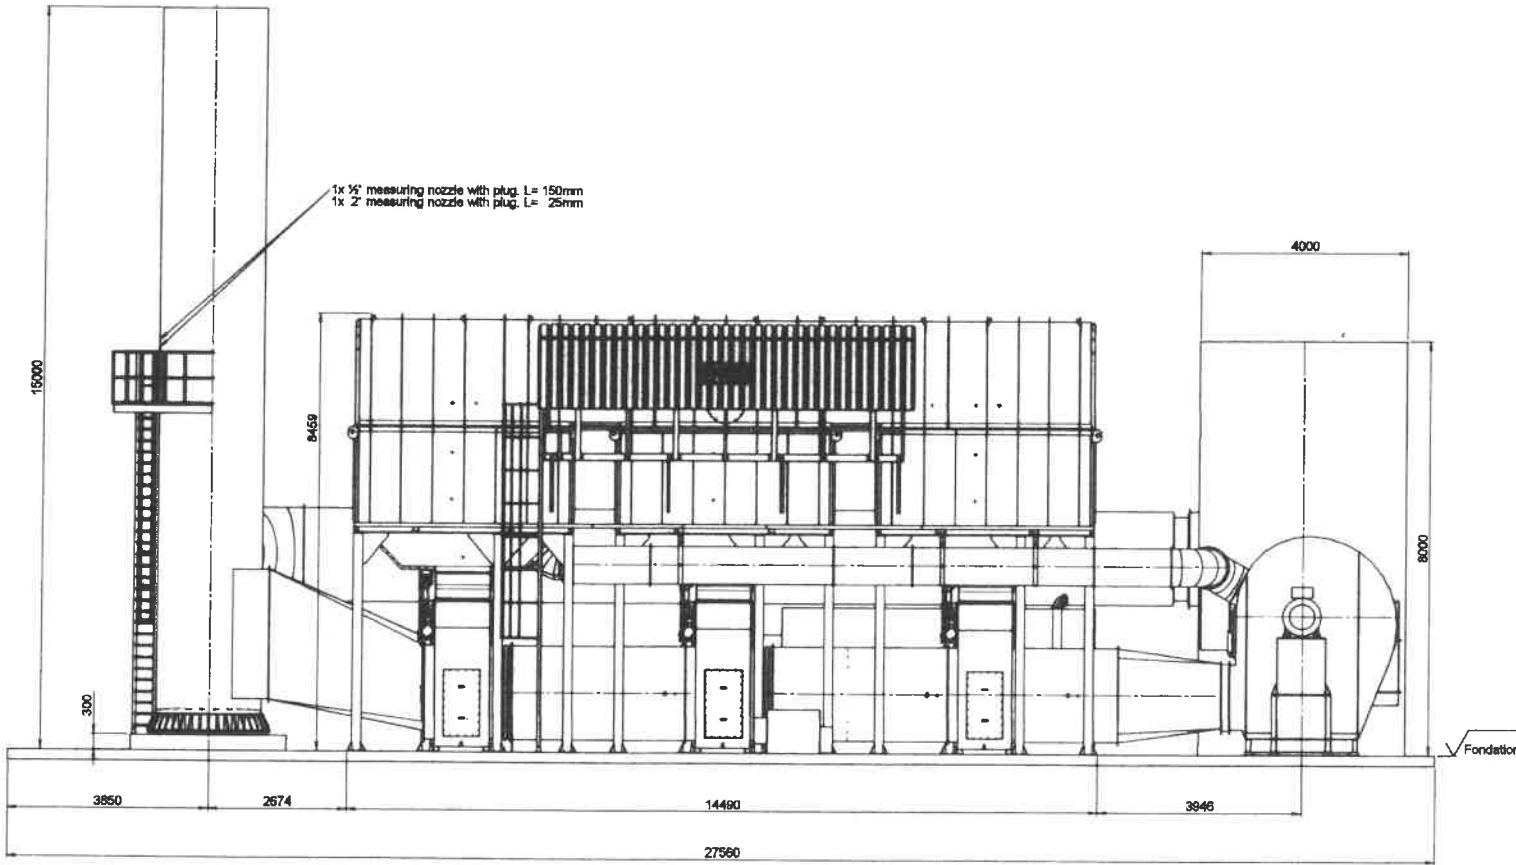

AMENDED PLANS RECEIVED  
08 JUL 2020  
DATE

REF (5) (a)

DRAWING				REVISION		STATE
DATE	2020-07-08	BY	CEBEMATT	DATE		REVISION
SCALE	1:50	LAYOUT SIDE VIEW ECOPURE® RTO / TRA 100 JONES STROUD, UK		DATE		REVISION
DOCUMENT NO.						010313103_C_23
VERSION						C
DRAWN BY						DOCLMATT
CHECKED BY						
REVISION						SHEET/TOTAL 2/3

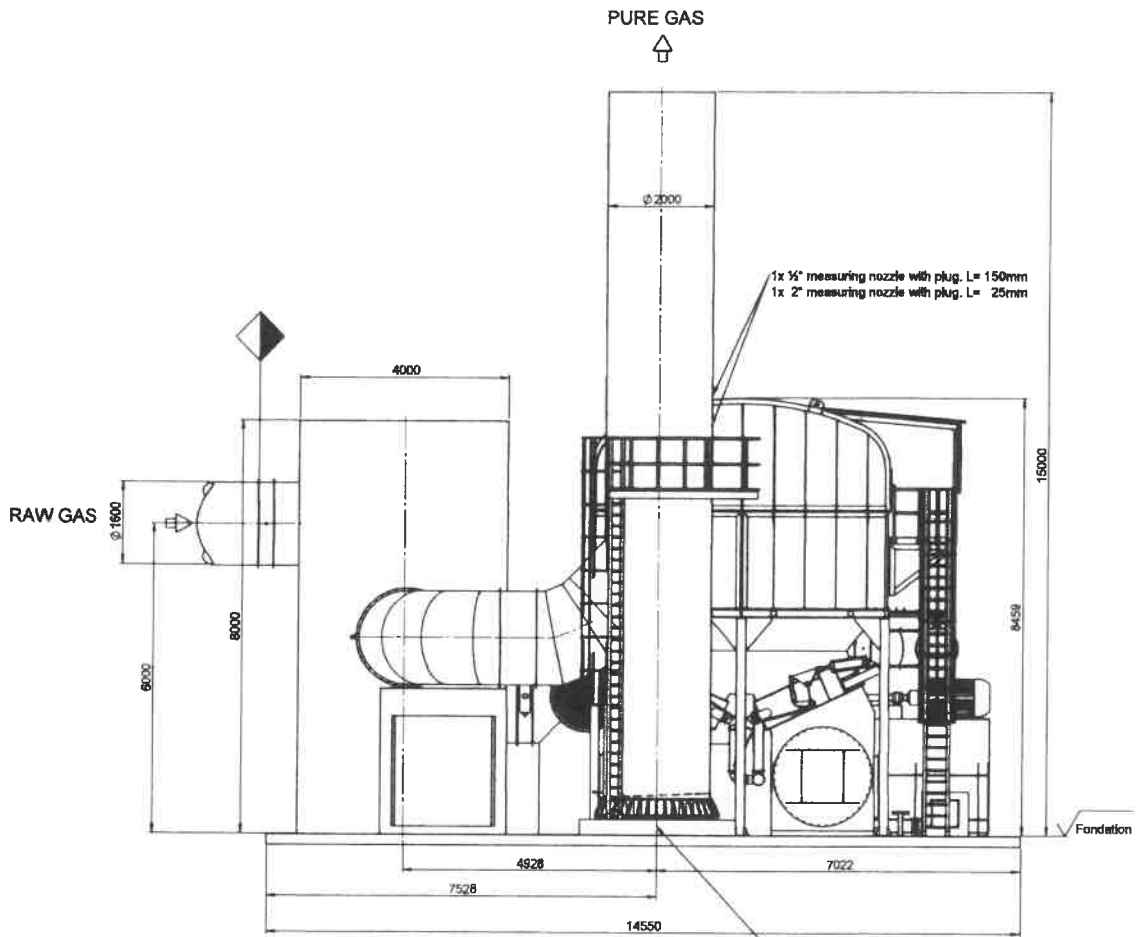

Reference point stack



AMENDED PLANS RECEIVED  
08 JUL 2020  
DATE



REF (5) (b)

NO.	AMENDMENT	DATE	NAME	DOCUMENT TYPE
01	202-07-05	DEBENMATT		
02				
03				
04				
05				
06				
07				
08				
09				
10				
11				
12				
13				
14				
15				
16				

SCALE	1:50	DOCUMENT NO.	010313103_C_33
TITLE	LAYOUT FRONT VIEW ECOPURE® RTO / TRA 100 JONES STROUD, UK	VERSION	C DOC. PART
REVISION		REVISION	- SHEET TOTAL 3/3

