




1 Ground Floor Plan
1:100

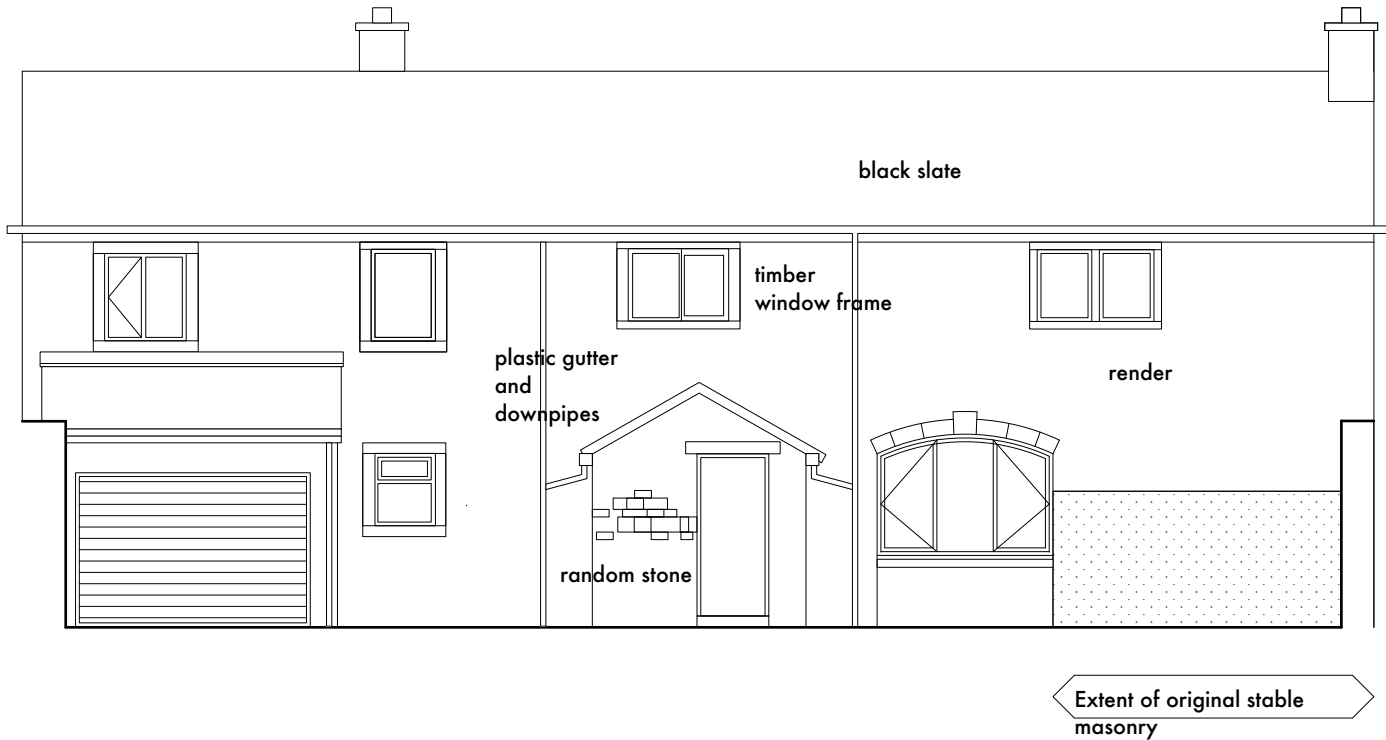


3 Front Elevation
1:100

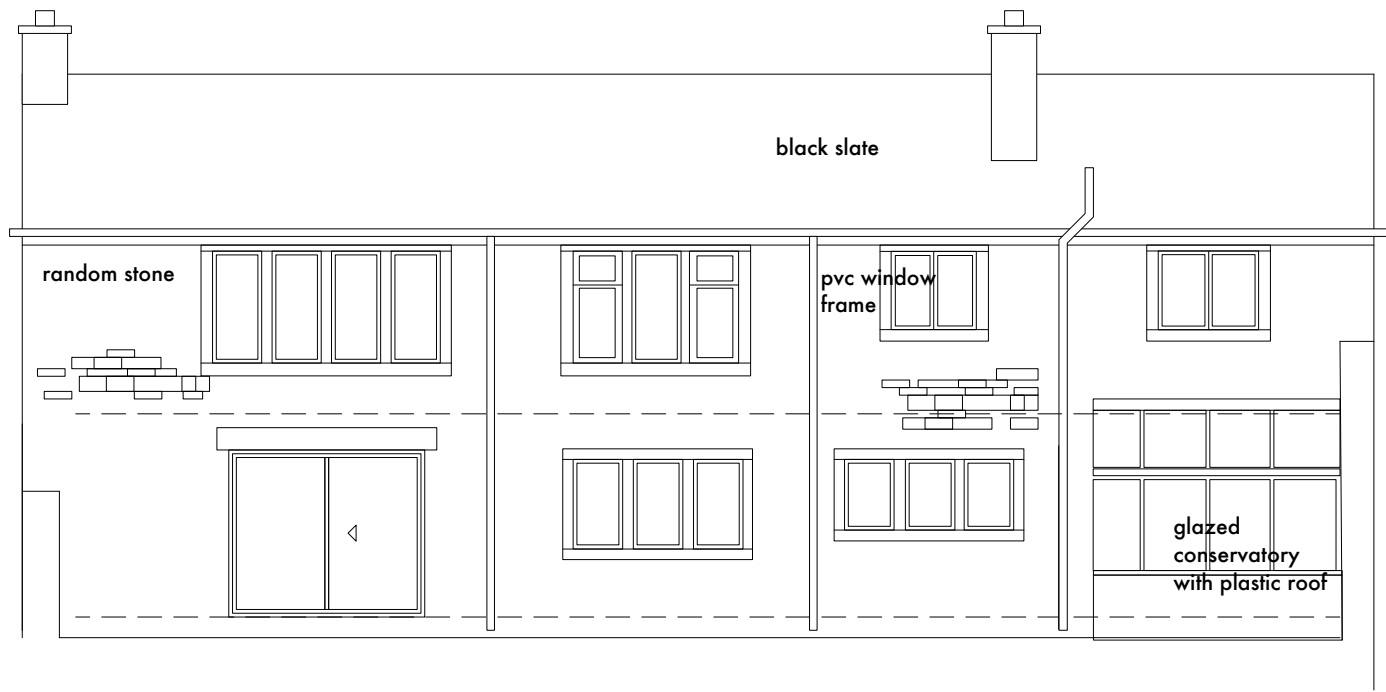


5 Rear Elevation
1:100

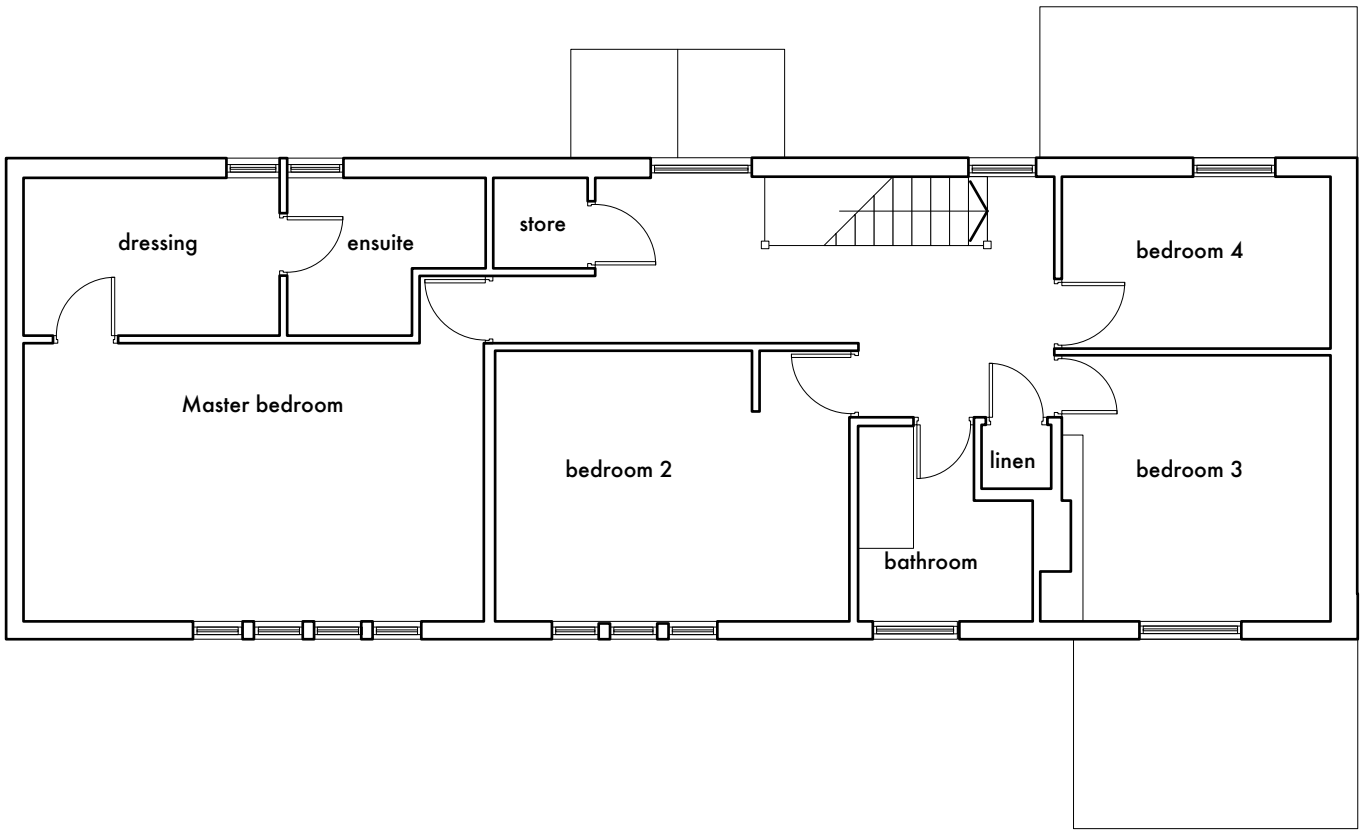


2 First Floor Plan
1:100

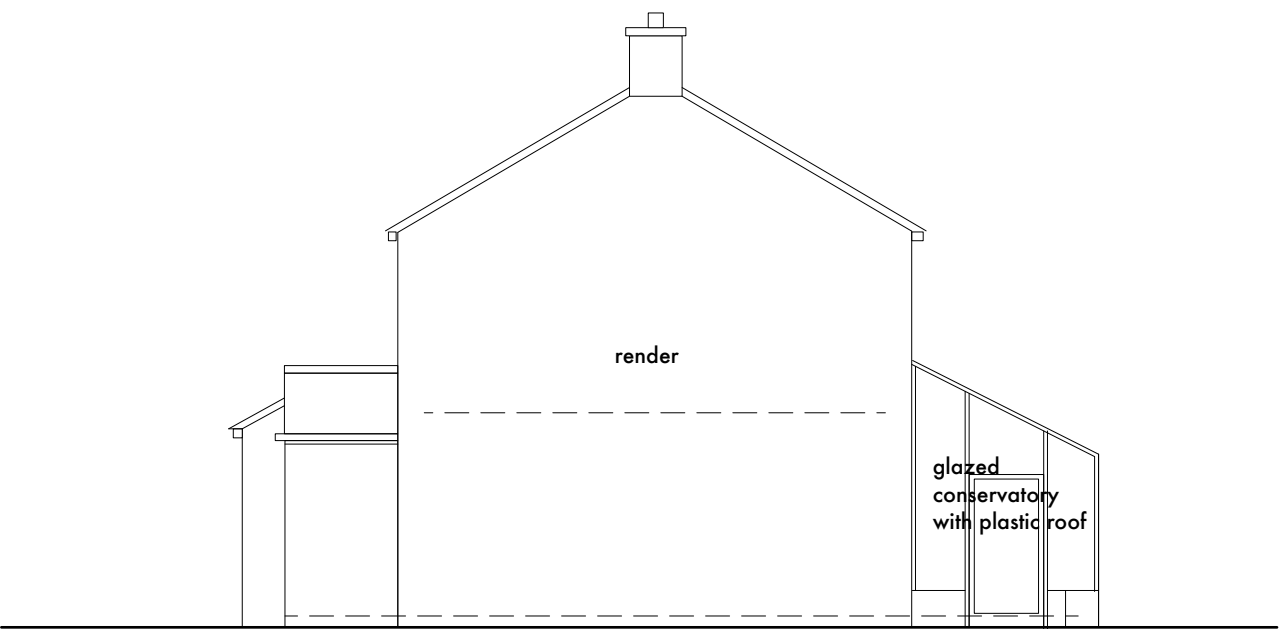

4 West Elevation
1:100

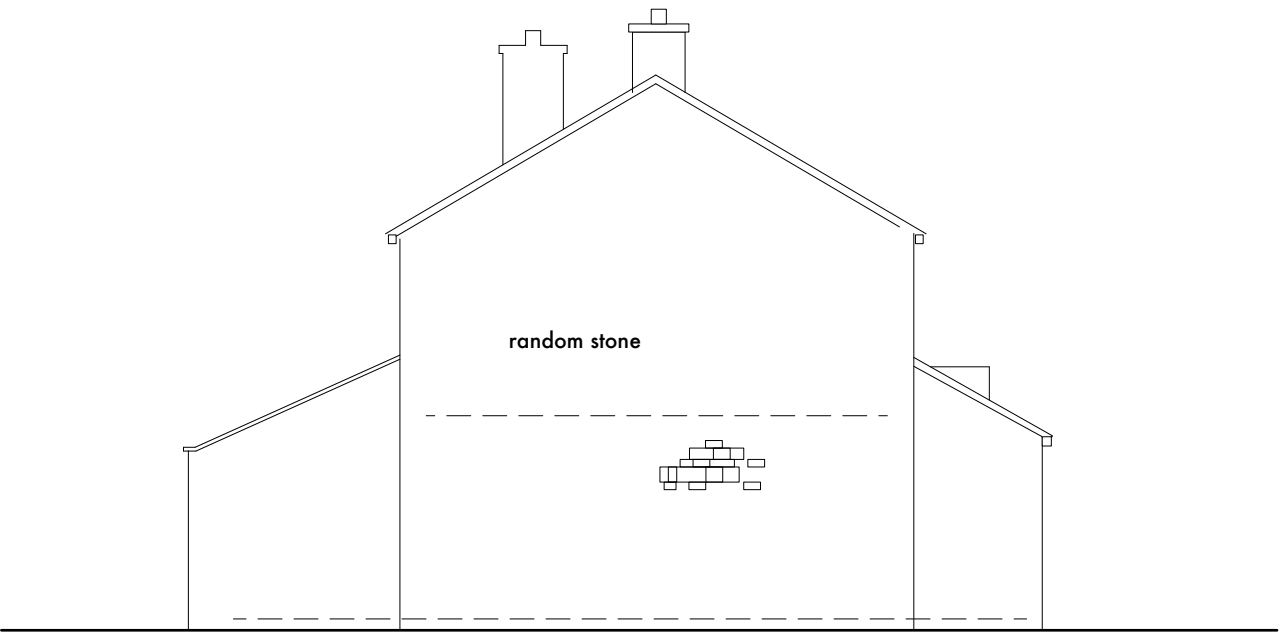

6 East Elevation
1:100

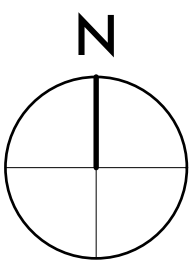

0m 5m 10m scale