




ELEVATIONS AS EXISTING
1:100 @ A3

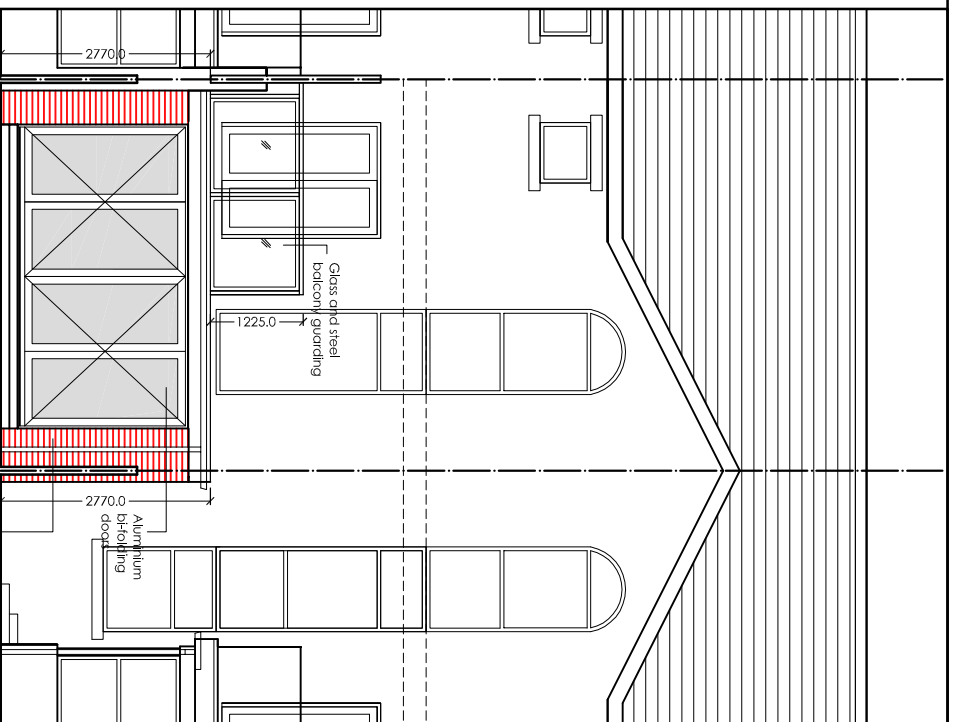


ELEVATIONS AS PROPOSED
1:100 @ A3

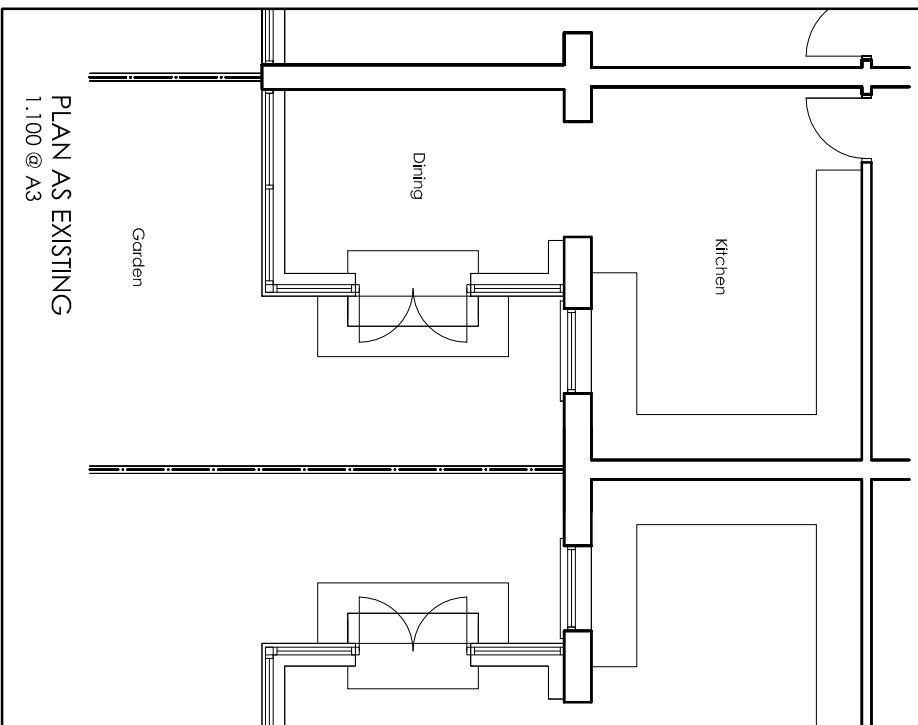


PLAN AS EXISTING
1:100 @ A3

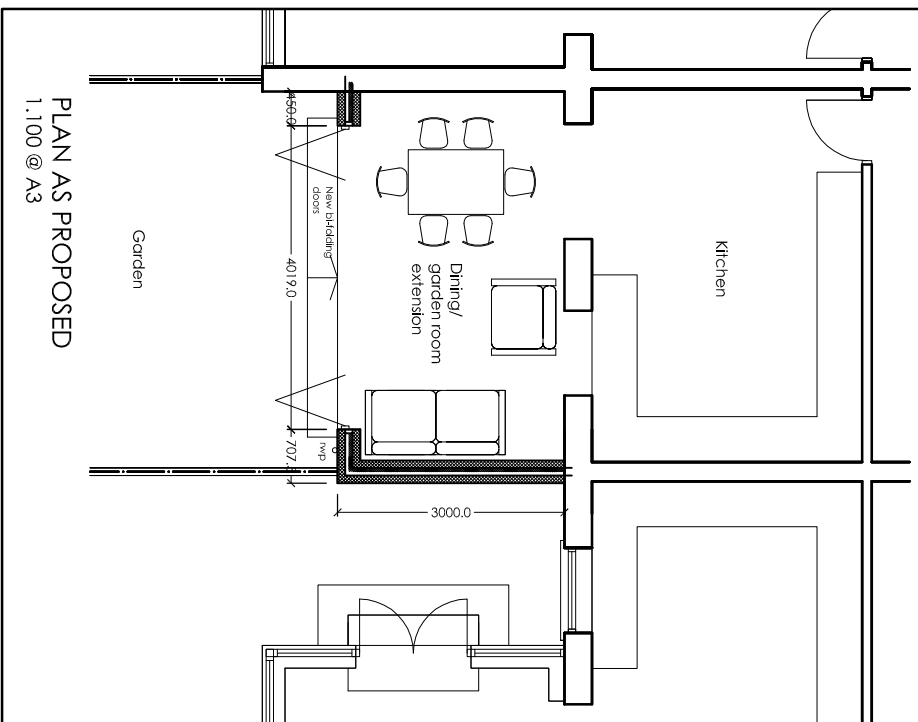

PLAN AS PROPOSED
1:100 @ A3

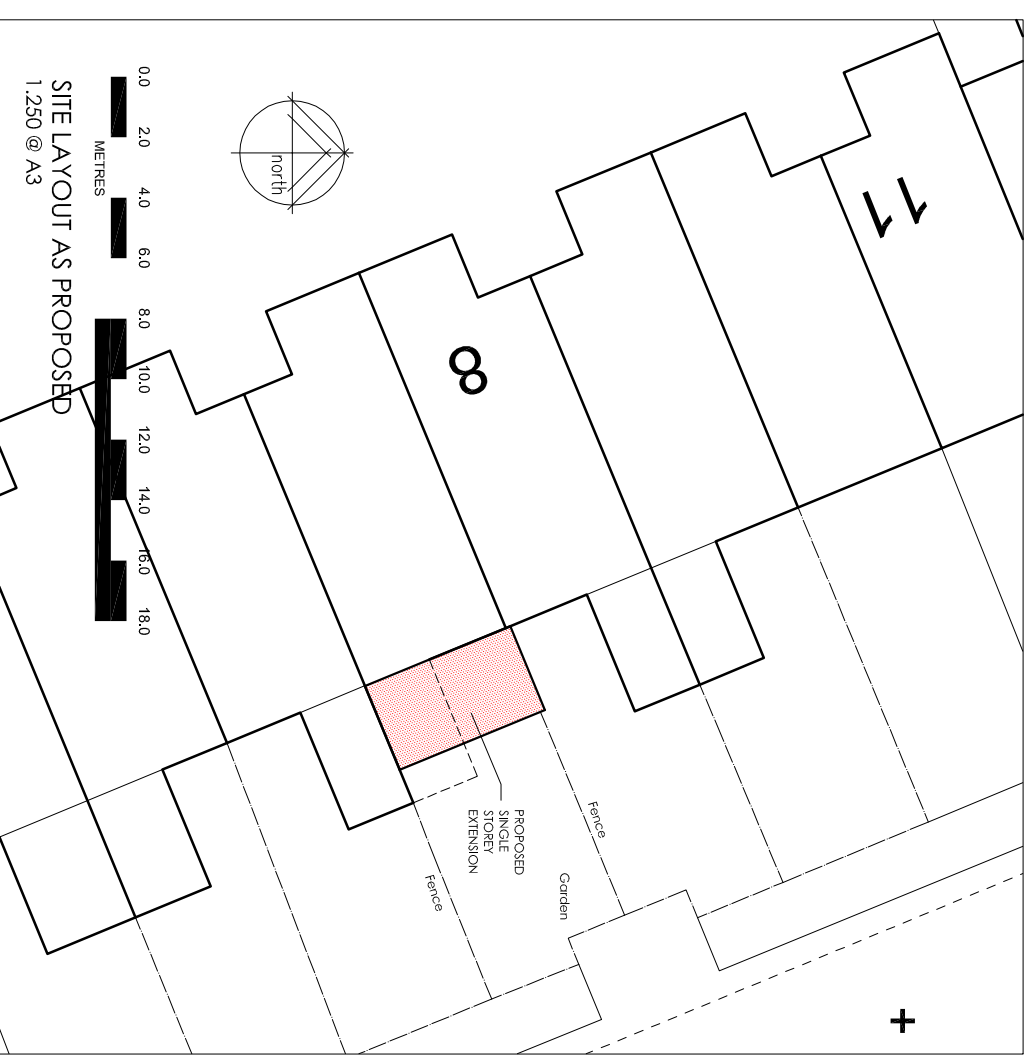

SITE LAYOUT AS PROPOSED
1:250 @ A3

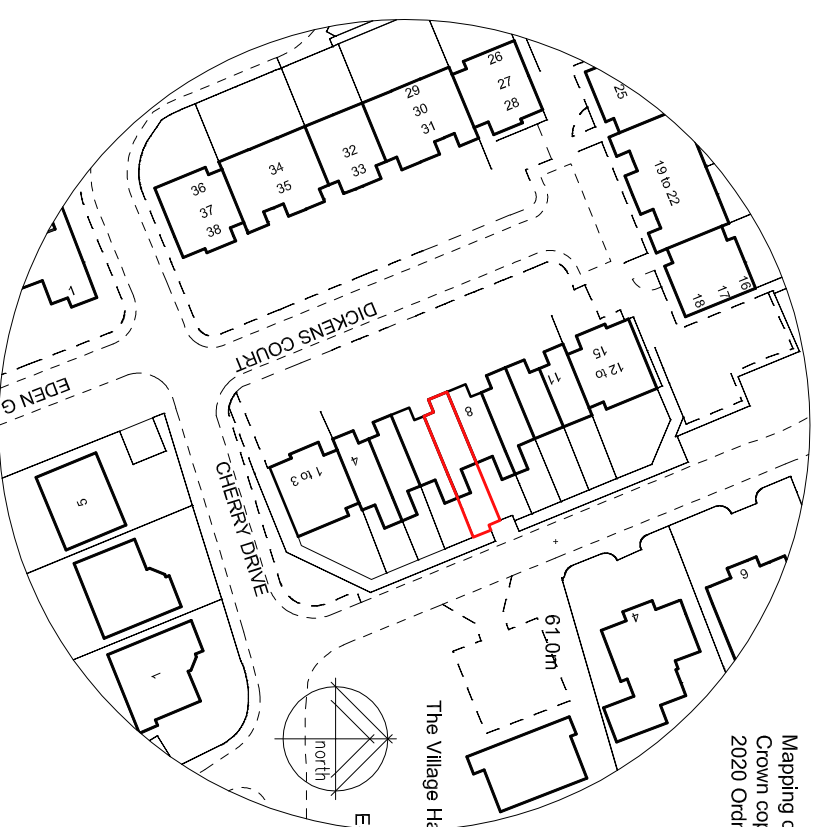

SITE LOCATION PLAN
1:1250

Mapping contents (c)
Crown copyright and database rights
2020 Ordnance Survey 100035207

No 7 Dickens Court, Old Langho, Blackburn BB6 8HT -
PROPOSED SINGLE STOREY REAR EXTENSION

DRAWING NO - SK.O.1A