




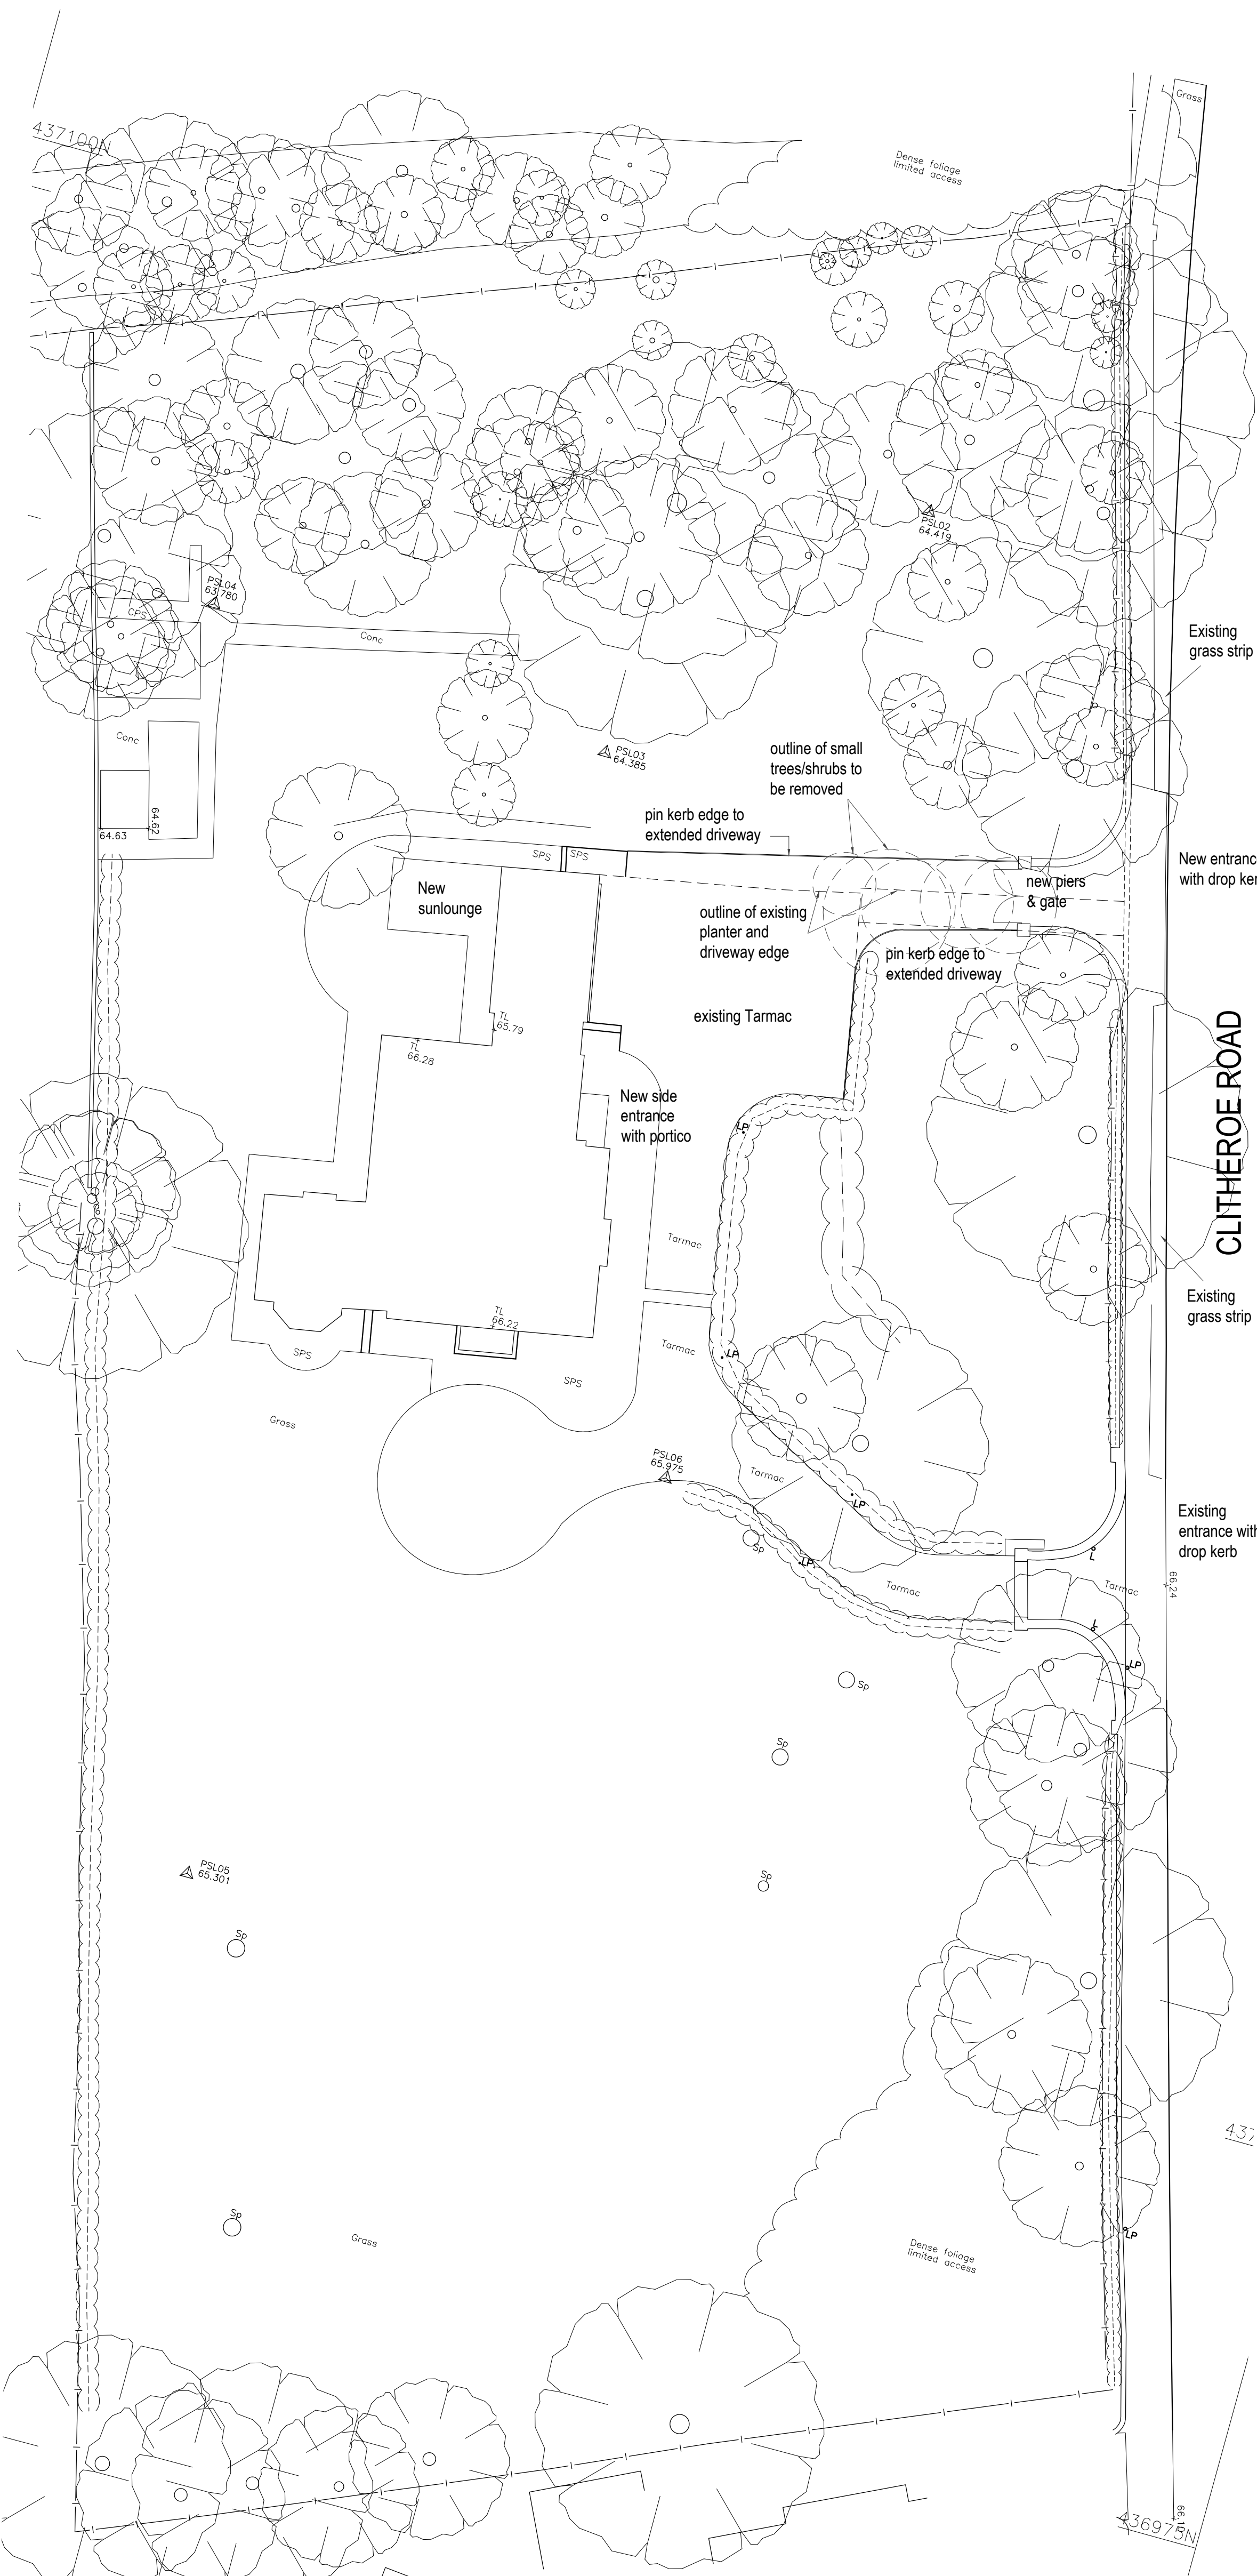

SITE LAYOUT 1:250

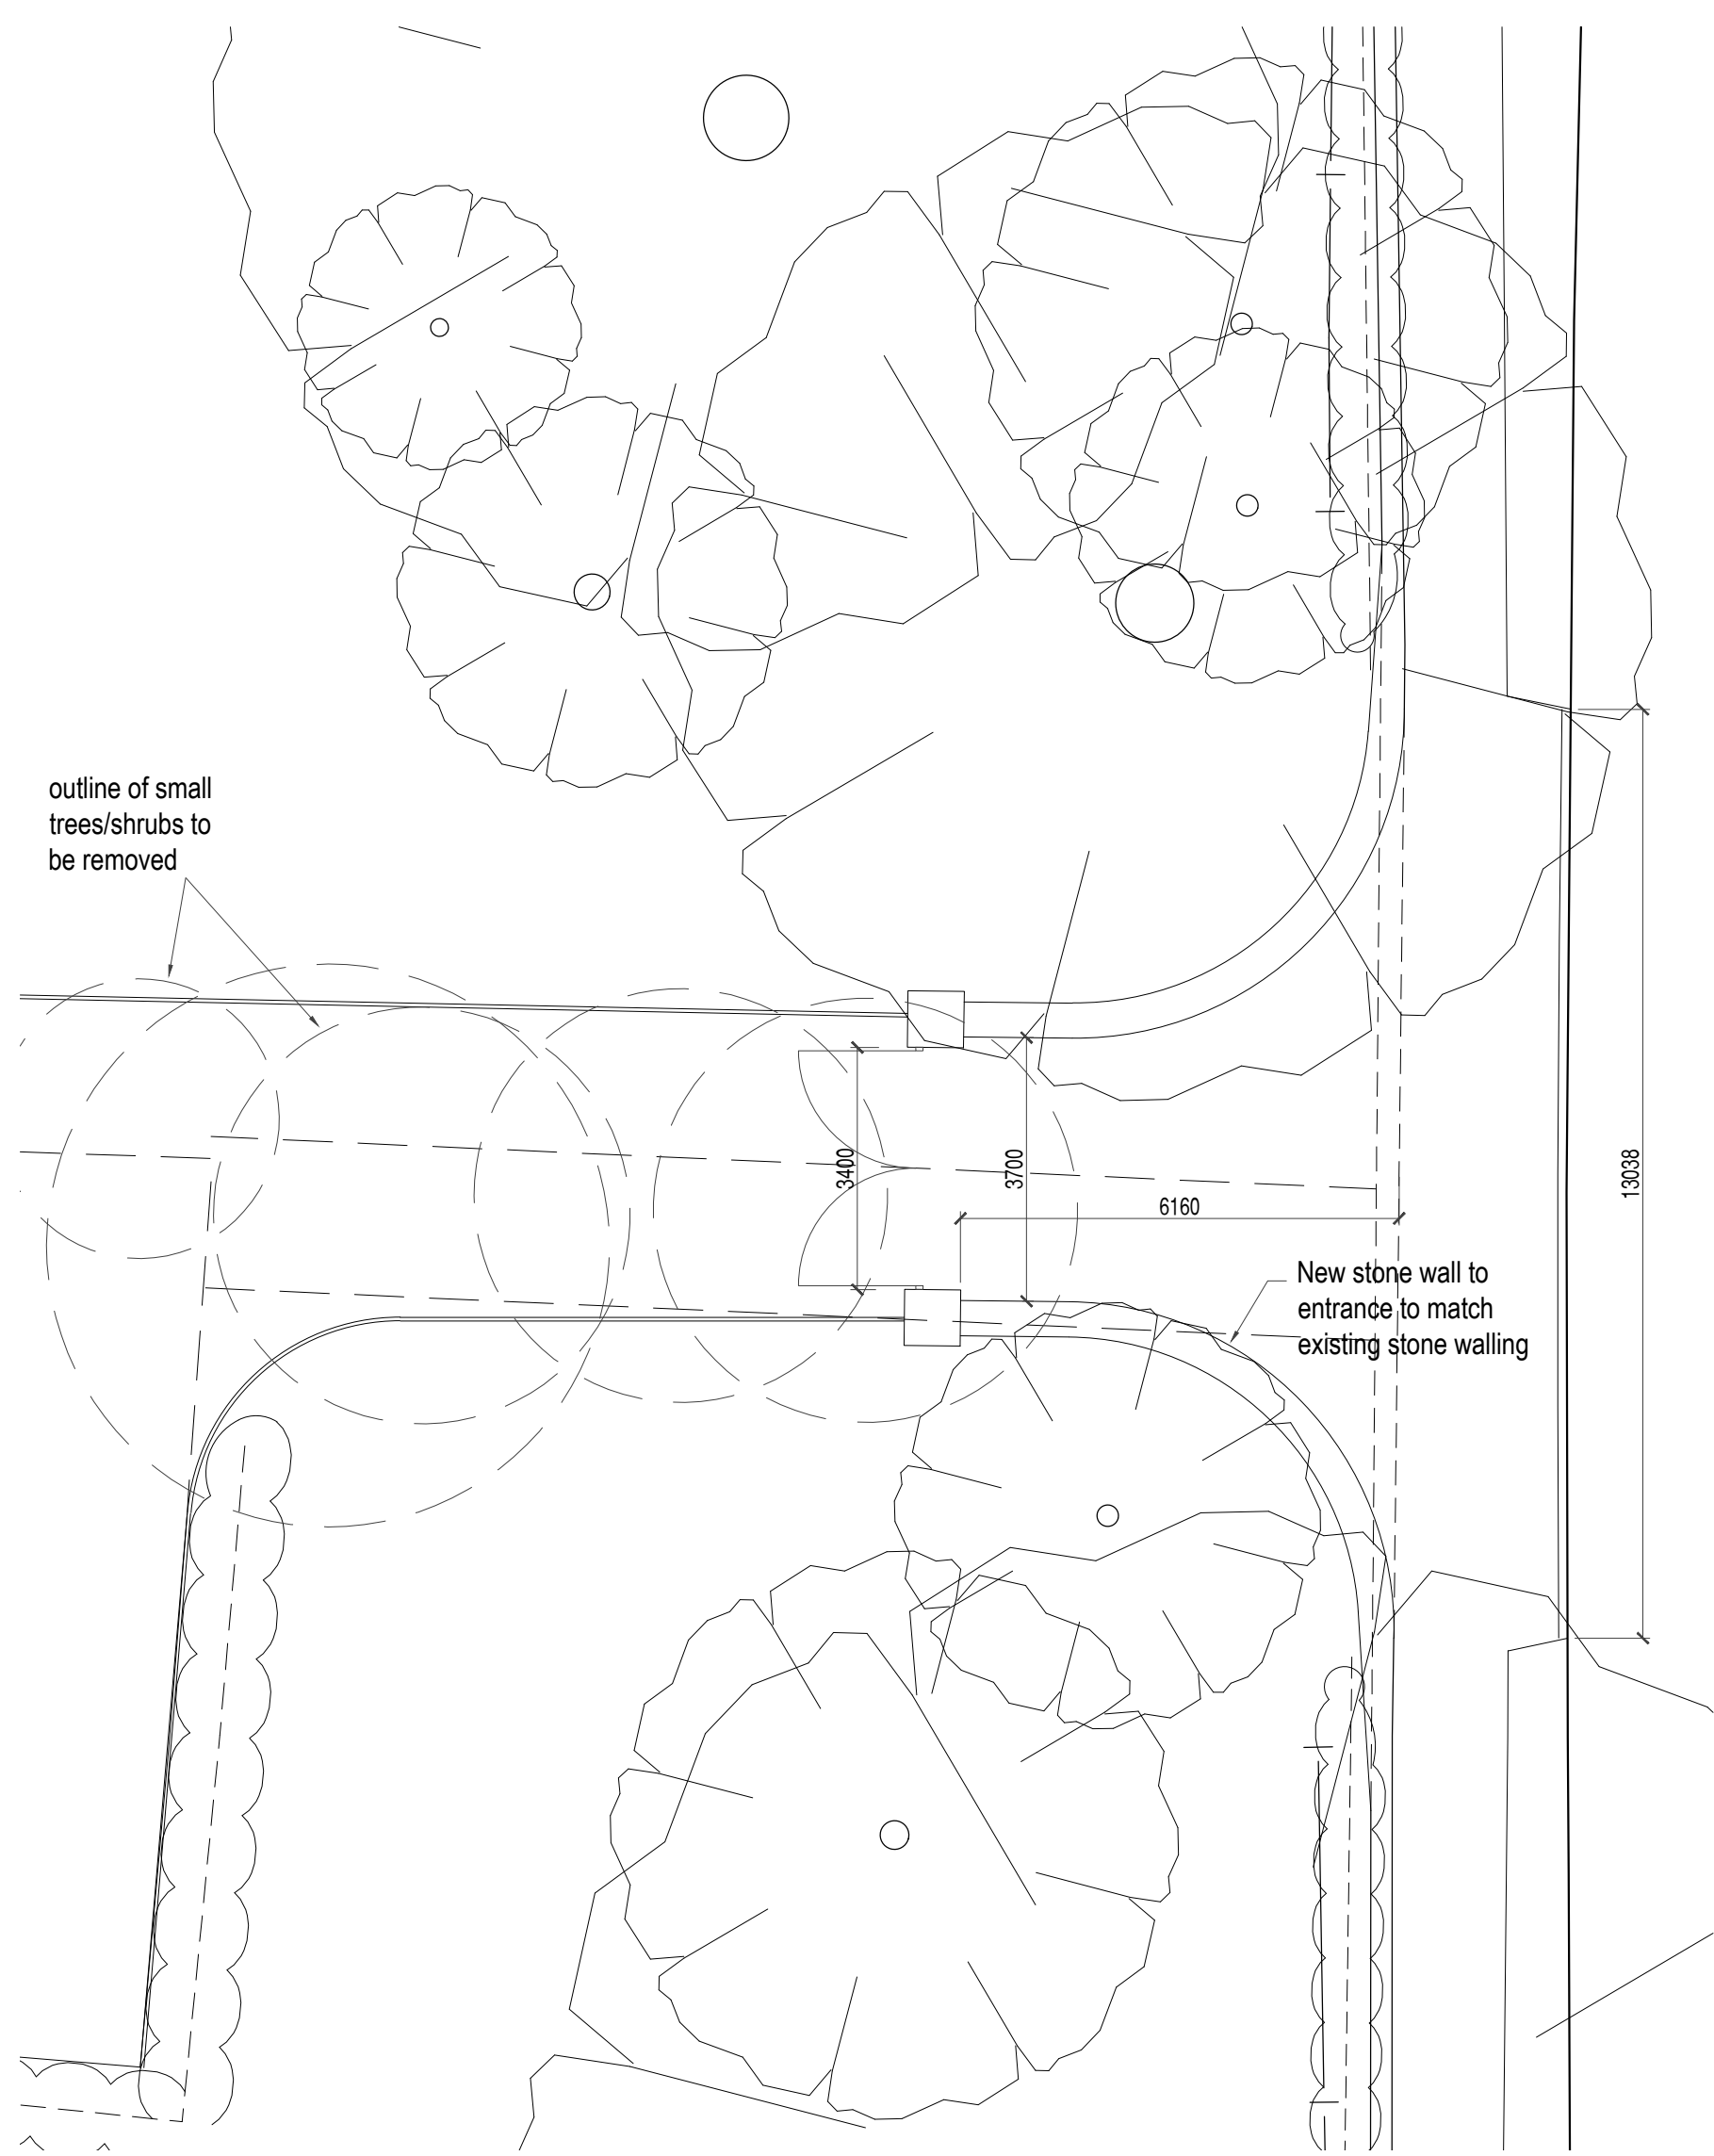

ENLARGED SITE ENTRANCE DETAIL 1:50

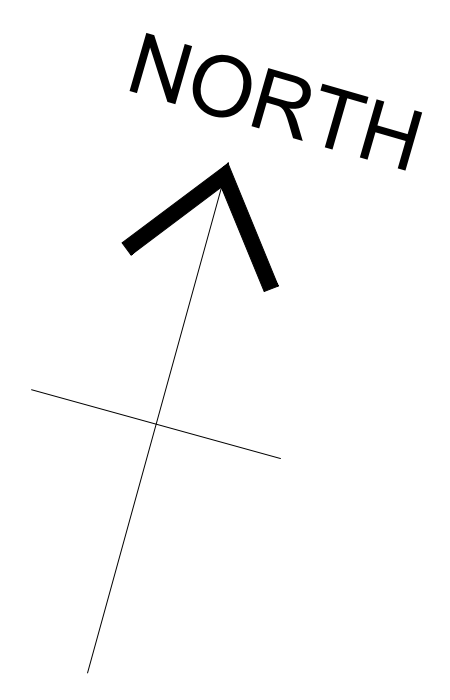

Rookwood - Clitheroe Rd, Whalley

S. McDermott