
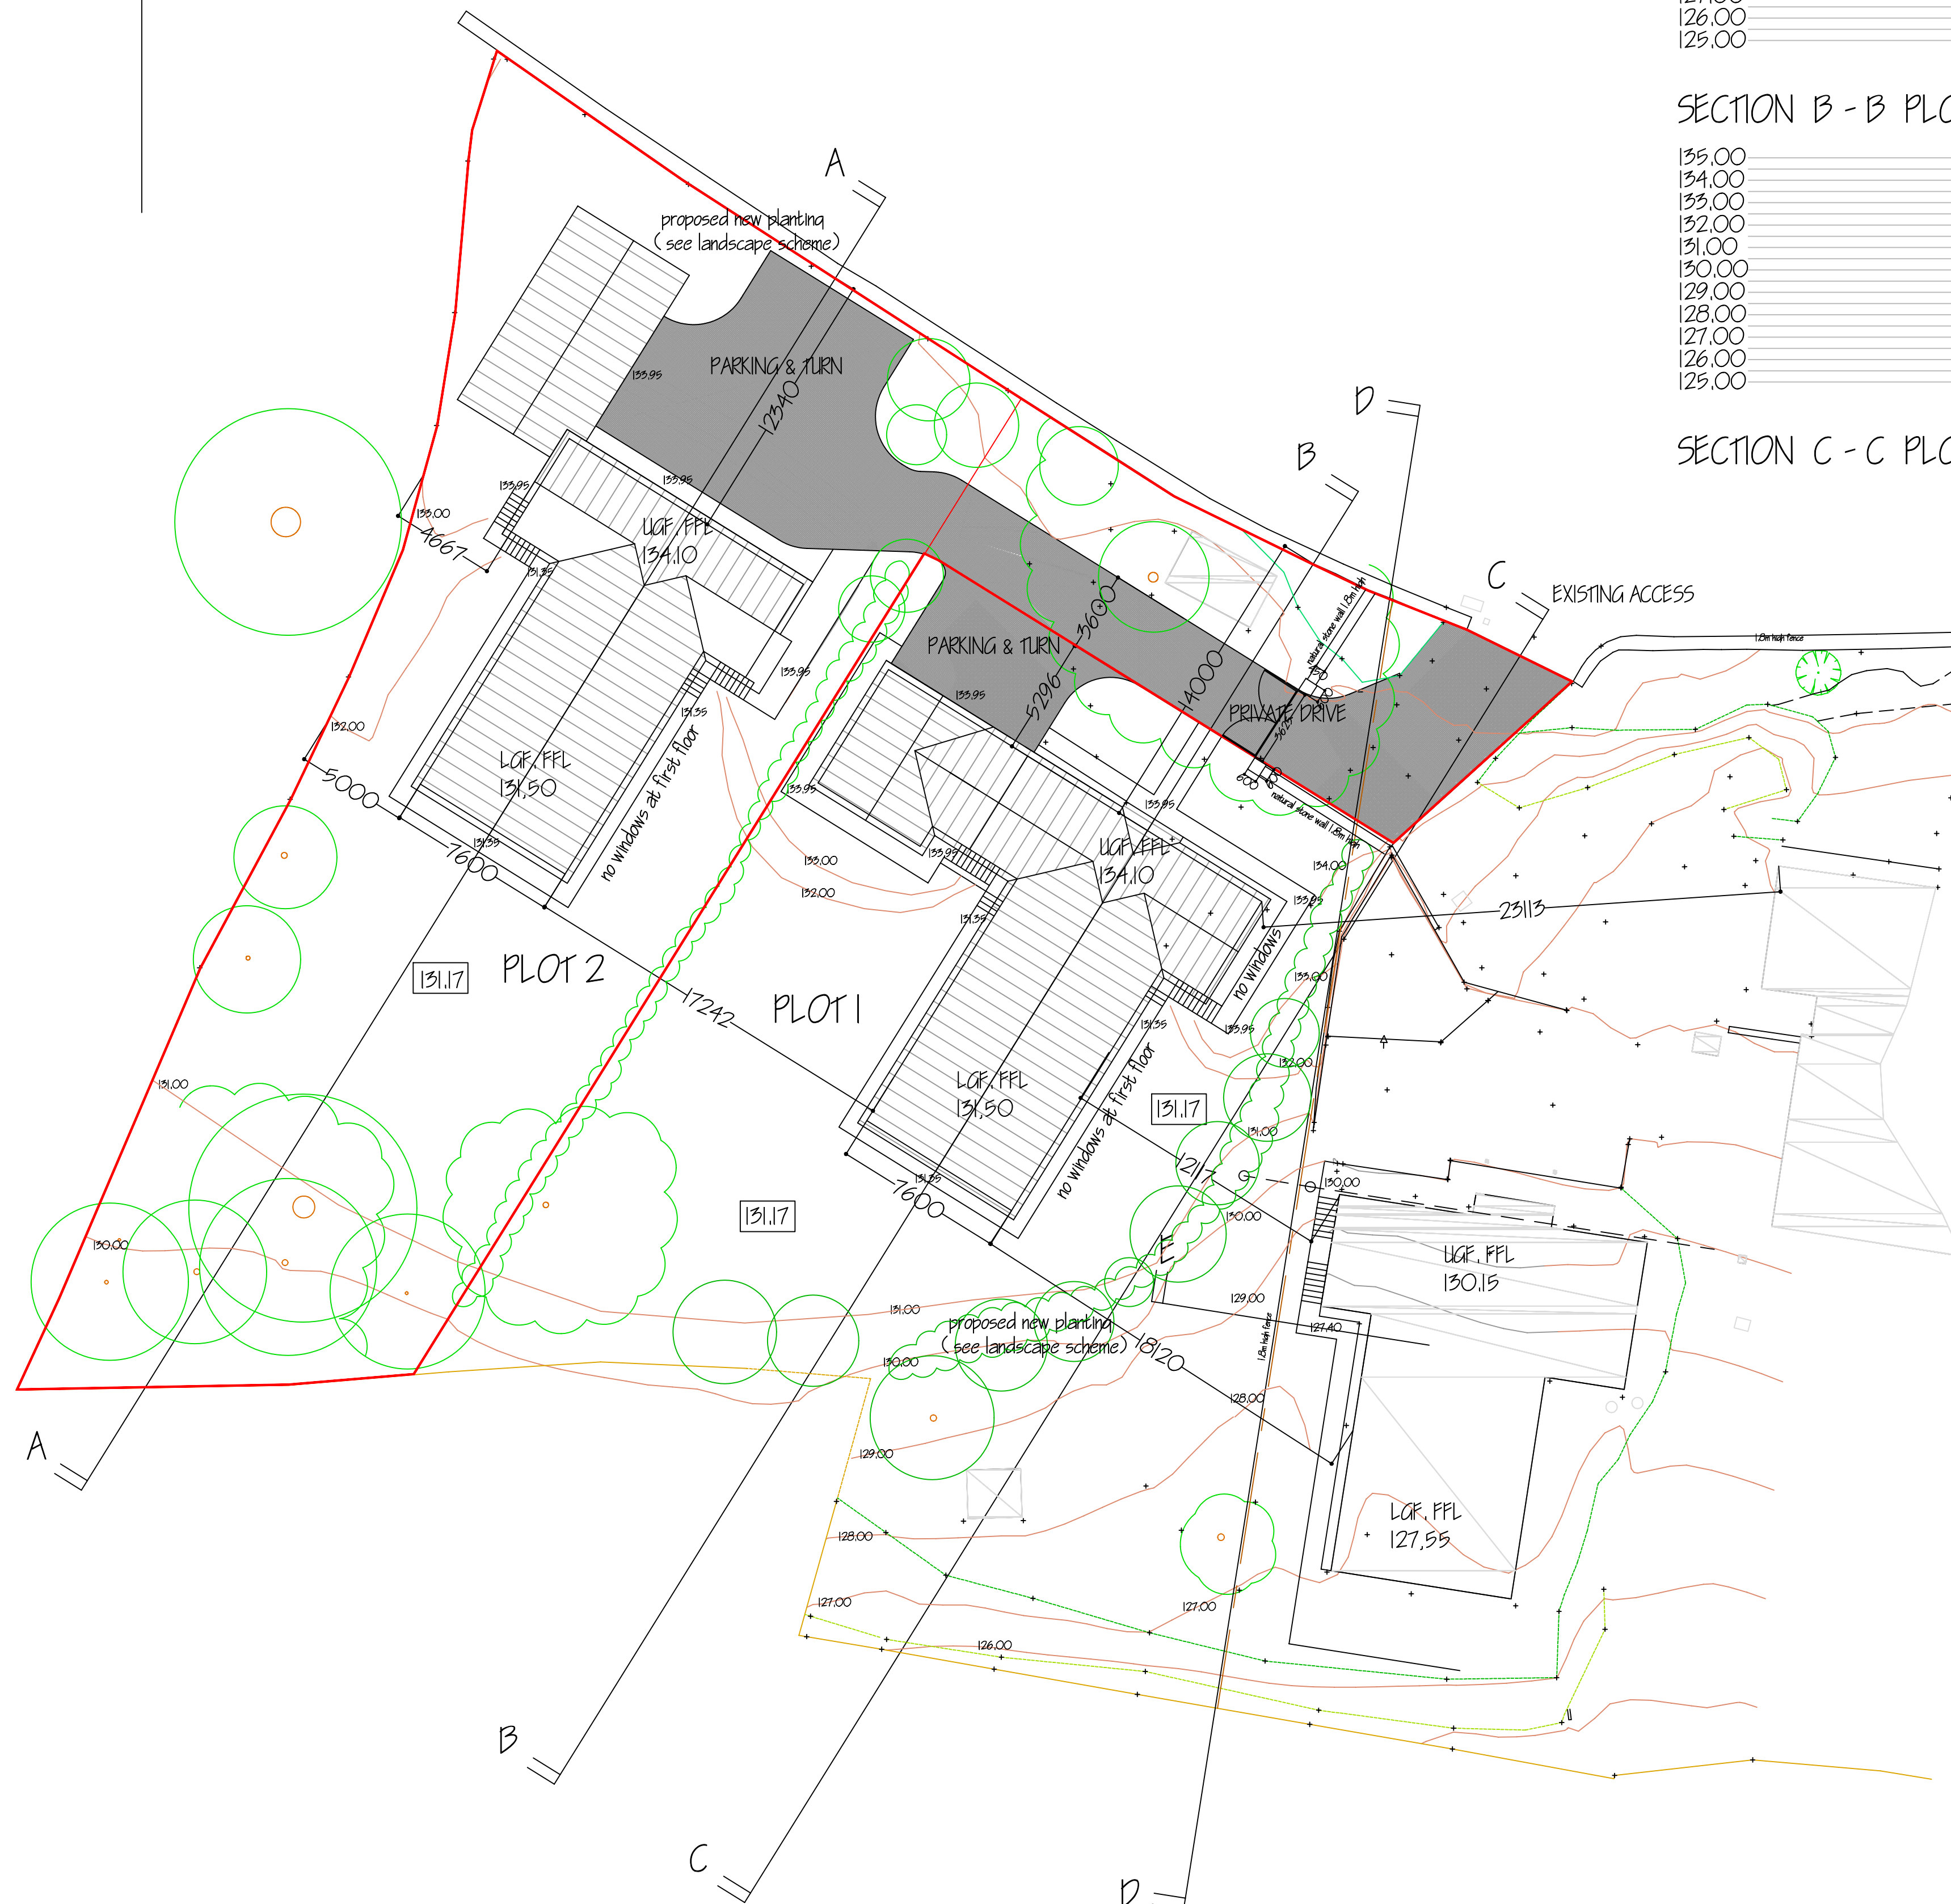


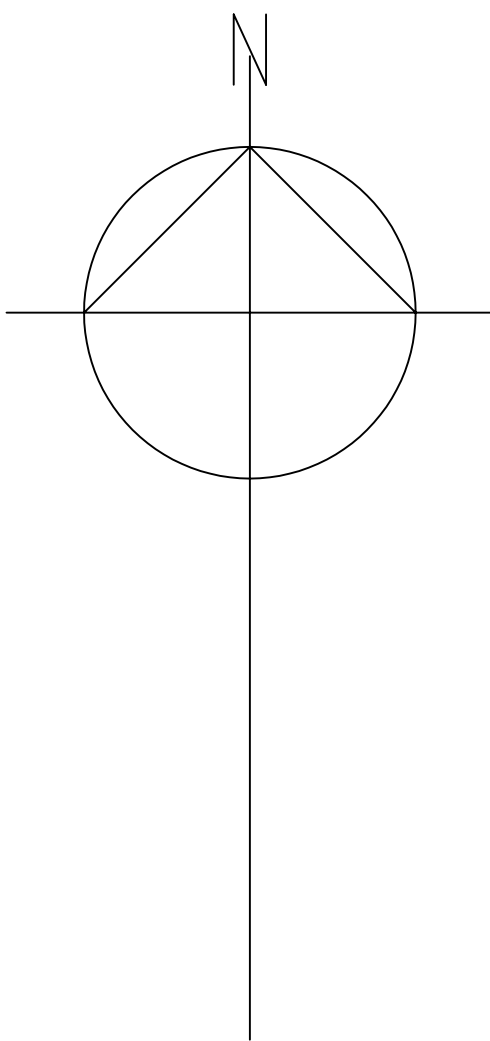

135.00
134.00
133.00
132.00
131.00
130.00

SECTION A - A PLOT 2

135.00
134.00
133.00
132.00
131.00
130.00
129.00
128.00
127.00
126.00
125.00

SECTION B - B PLOT 1

135.00
134.00
133.00
132.00
131.00
130.00
129.00
128.00
127.00
126.00
125.00

SECTION C - C PLOT 1

135.00
134.00
133.00
132.00
131.00
130.00
129.00
128.00
127.00
126.00
125.00

SECTION D - D PLOT 1

135.00
134.00
133.00
132.00
131.00
130.00
129.00
128.00
127.00
126.00
125.00

SECTION E - E

135.00
134.00
133.00
132.00
131.00
130.00
129.00
128.00
127.00
126.00
125.00

Plot 2
Site Layout & Sections

Scale: 1:200 @ A1 Date: July 19 No.1946/ 2/ 00A

CRAVEN
DESIGN

Architectural Services

Lairgill Lodge
Mount Pleasant
High Bentham
Lancaster
LA2 7LA

Tel: 015242 63442
Mob: 07818060892
Email: vic@cravendesign.co.uk

THIS DRAWING MUST NOT BE SCALED, ONLY WRITTEN DIMENSIONS MUST BE USE.

© Copyright Craven Design Partnership. Must not be reproduced in part or in whole without written consent.