

Application Boundary
Area = 0.0881ha

2no. Proposed Houses adjacent to
65 The Beeches, Whalley Road,
Langho


Parameters Plan

Drawing 011


Scale 1:100 @ A0 paper size

Drawn by GP

Date 14/06/2020 Revision -

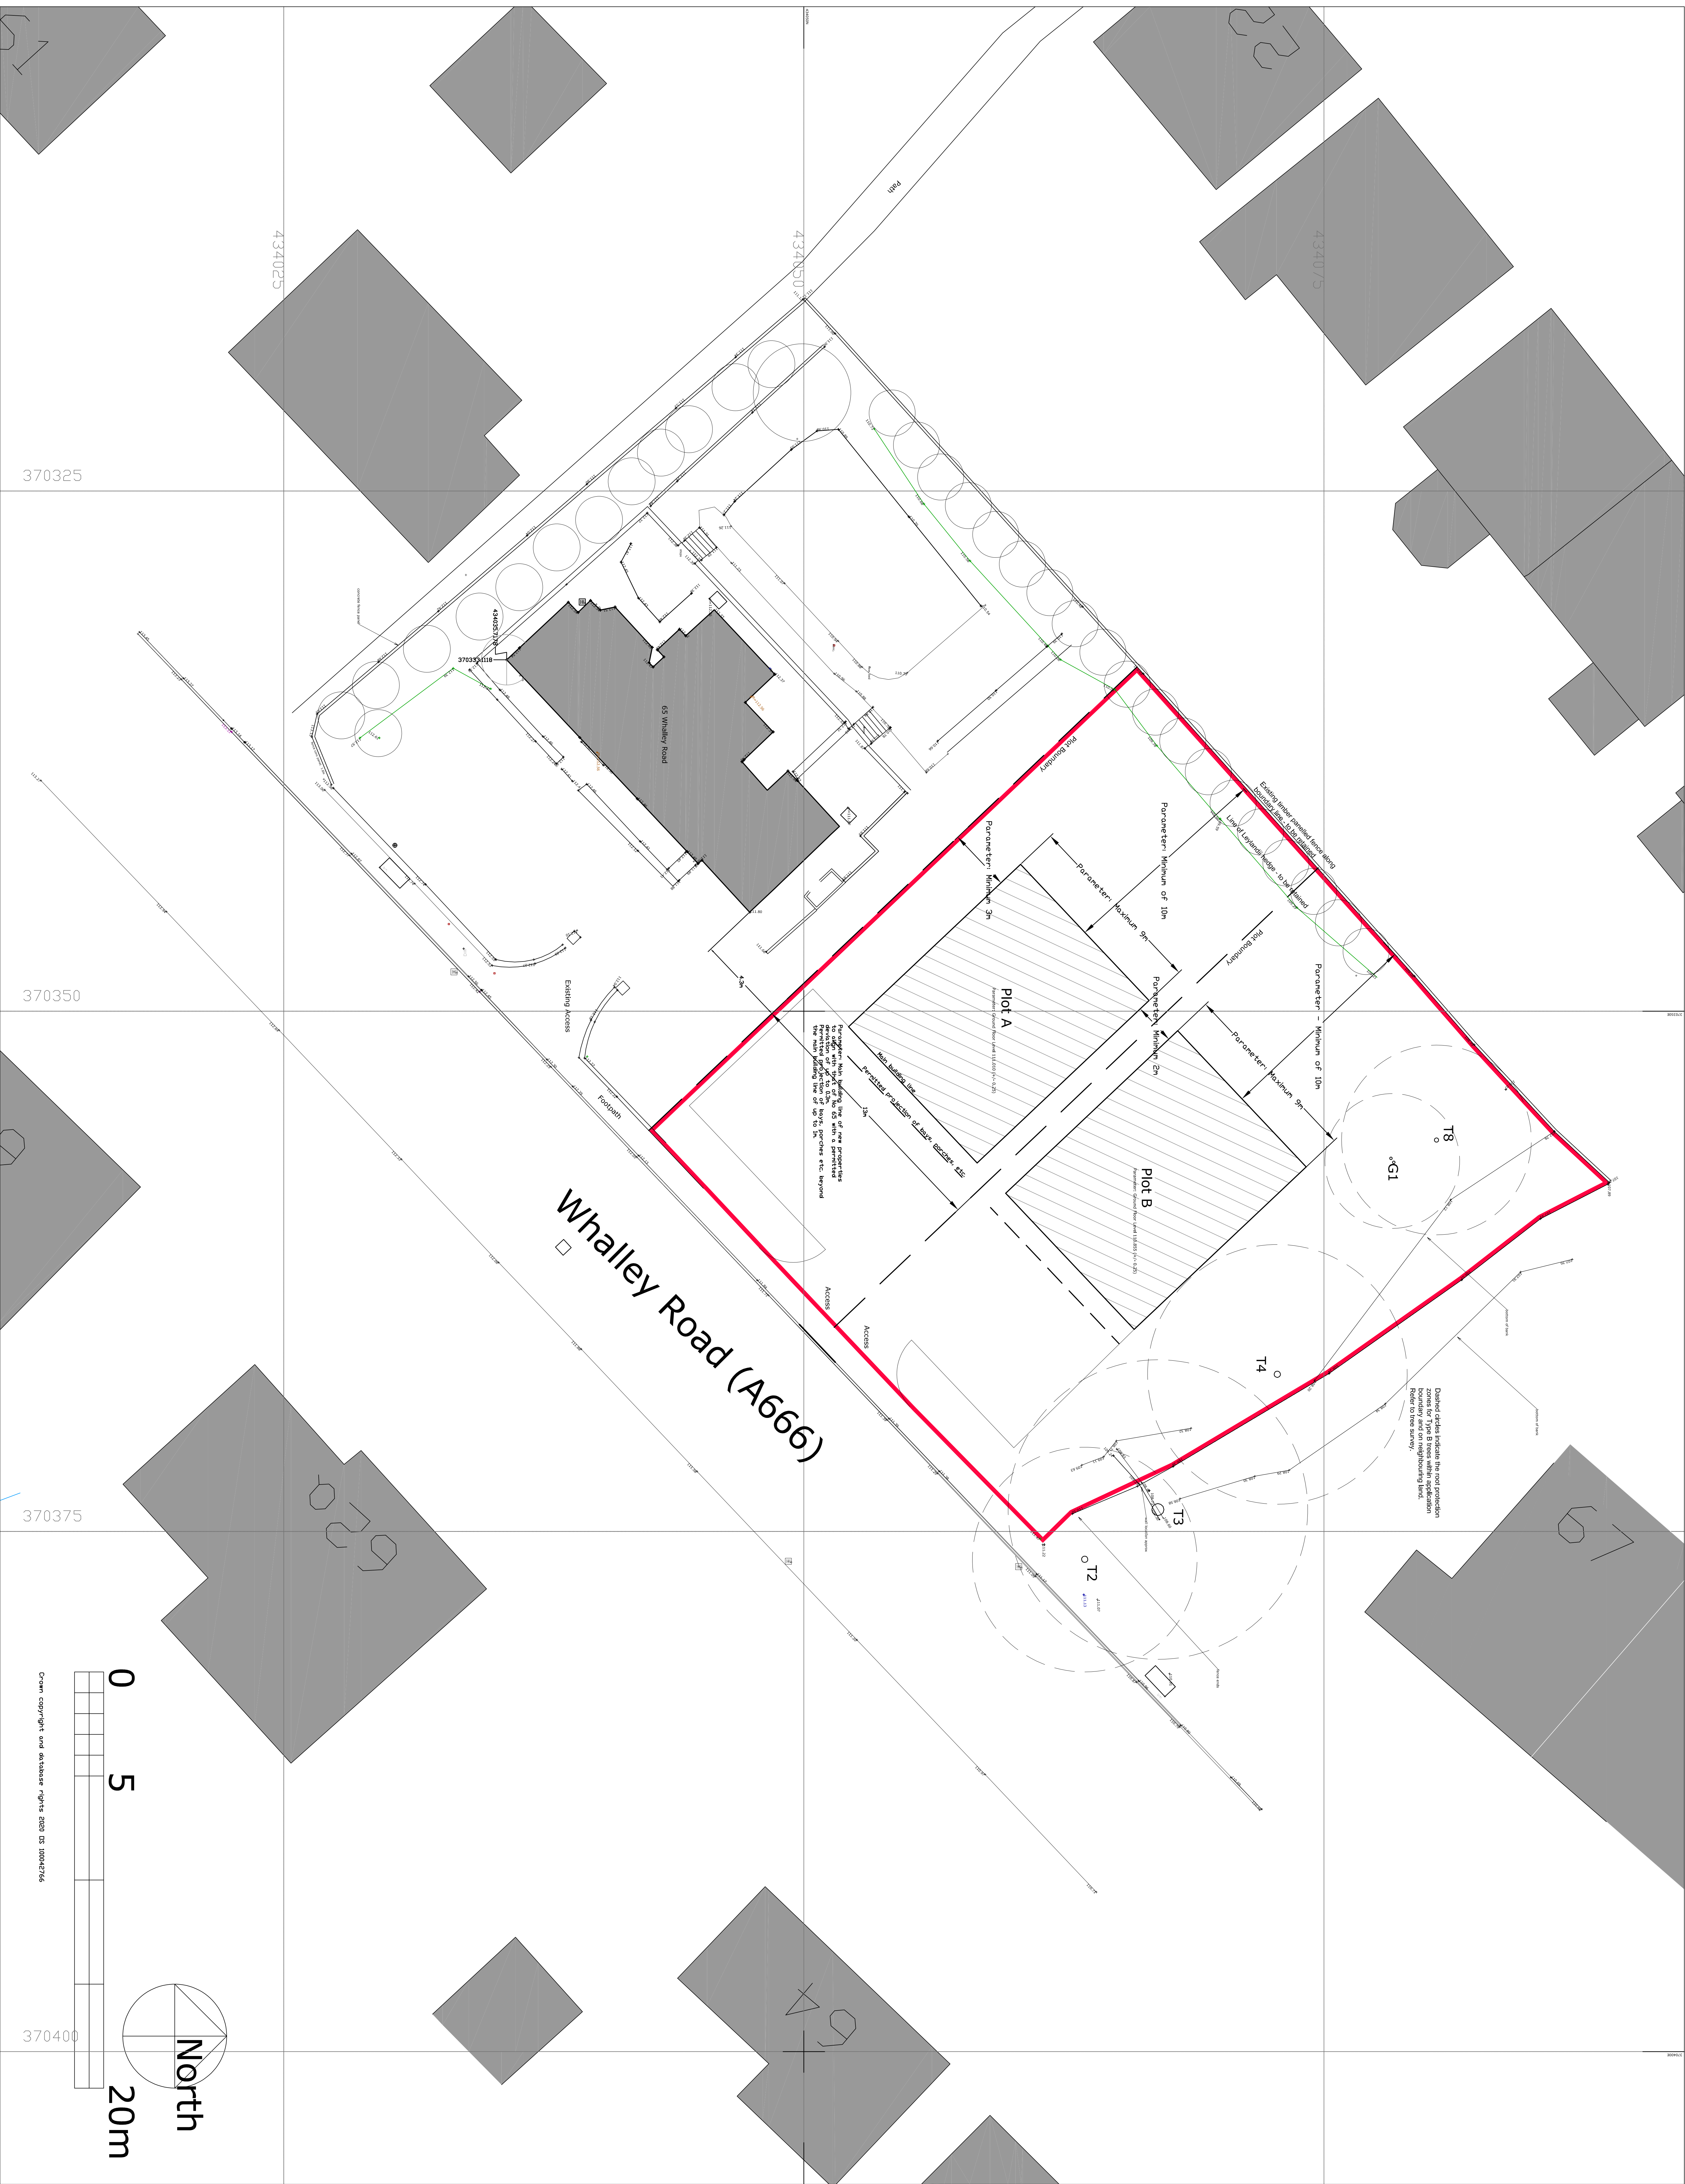

0 5 20m

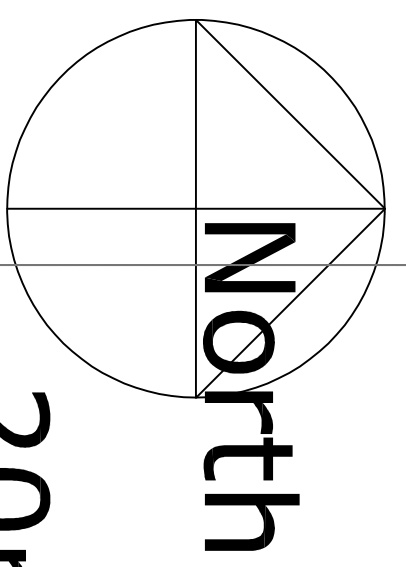

Own copyright and database rights E820 IS 10042756