


B Proposed Entrance layout
Scale: 1:100

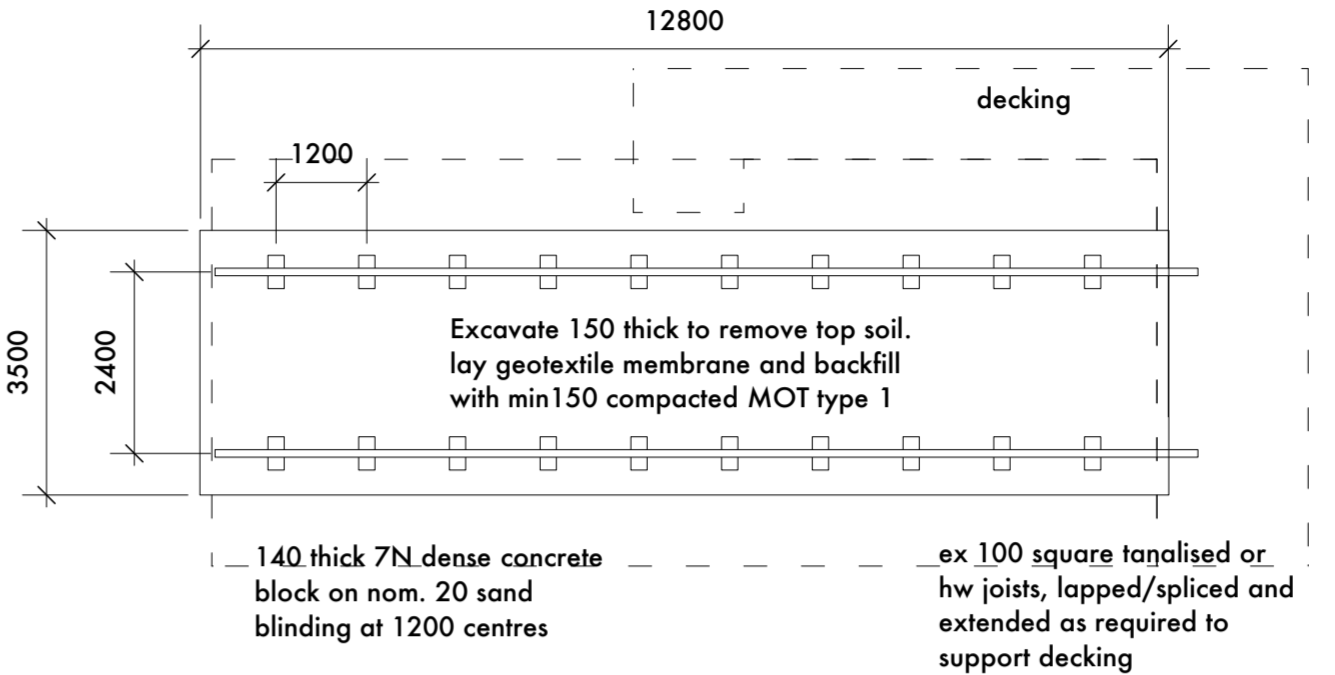

A Typ. foundation plan
Scale: 1:100

- B minor amendments to comply with highways officers comments sept 2020
- A Issued for planning sept 2020

stanton andrews
architects

44 york street
clitheroe
BB7 2DL
t 01200 444490
e mail@stantonandrews.co.uk
w stantonandrews.co.uk

Eaves Hall Lodges

Details

