
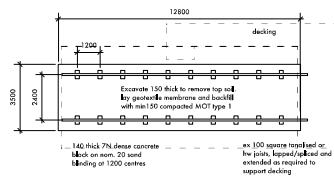


This drawing is to be read in conjunction with all other drawings and specifications. The contractor is to be notified of any discrepancies before commencement of construction. All dimensions unless otherwise stated are in millimetres. This drawing is subject to copyright.

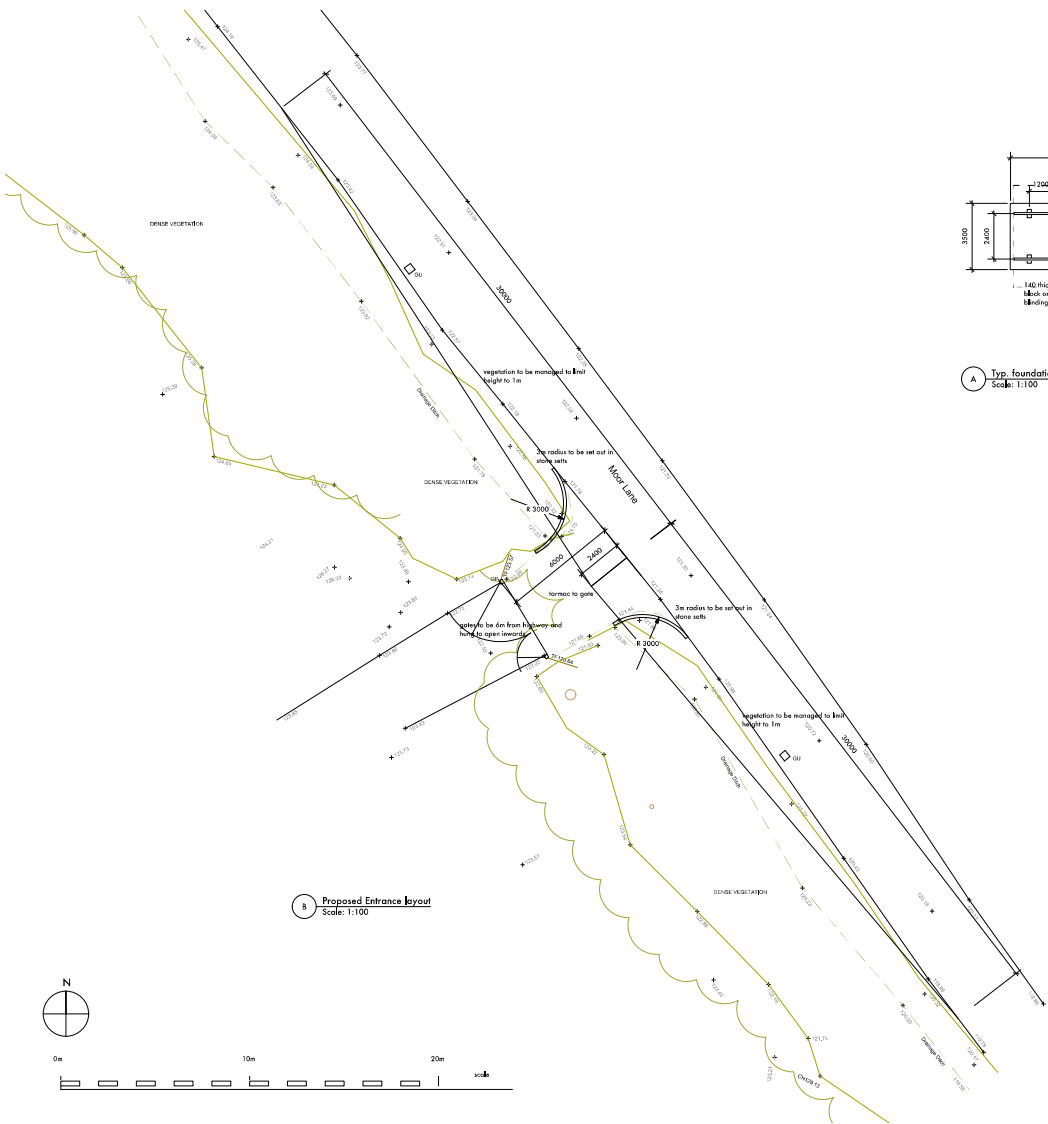

A - Issued for planning sept 2020

stanton andrews
architects

44 york street
Bristol
BS1 2DL
t 01202 444490
e ma@stantonandrews.co.uk
w stantonandrews.co.uk

Eaves Hall Lodges

Details

1813/ PL04 rev. **A**
11 sept 20 1:100 © A1