


**Disclaimer:**  
 Do not scale from this drawing.  
 All contractors must visit the site and be responsible for taking and checking dimensions.  
 All construction information should be taken from figured dimensions only.  
 Any discrepancies between drawings, specifications and site conditions must be brought to the attention of the supervising officer.  
 This drawing is for planning purposes only. It is not intended to be used for construction purposes. Whilst all reasonable efforts are used to ensure drawings are accurate, Astle Planning and Design Ltd accept no responsibility or liability for any reliance placed on, or use made of, this plan by anyone for purposes other than those stated above.

# WADDOW VIEW, CLITHEROE

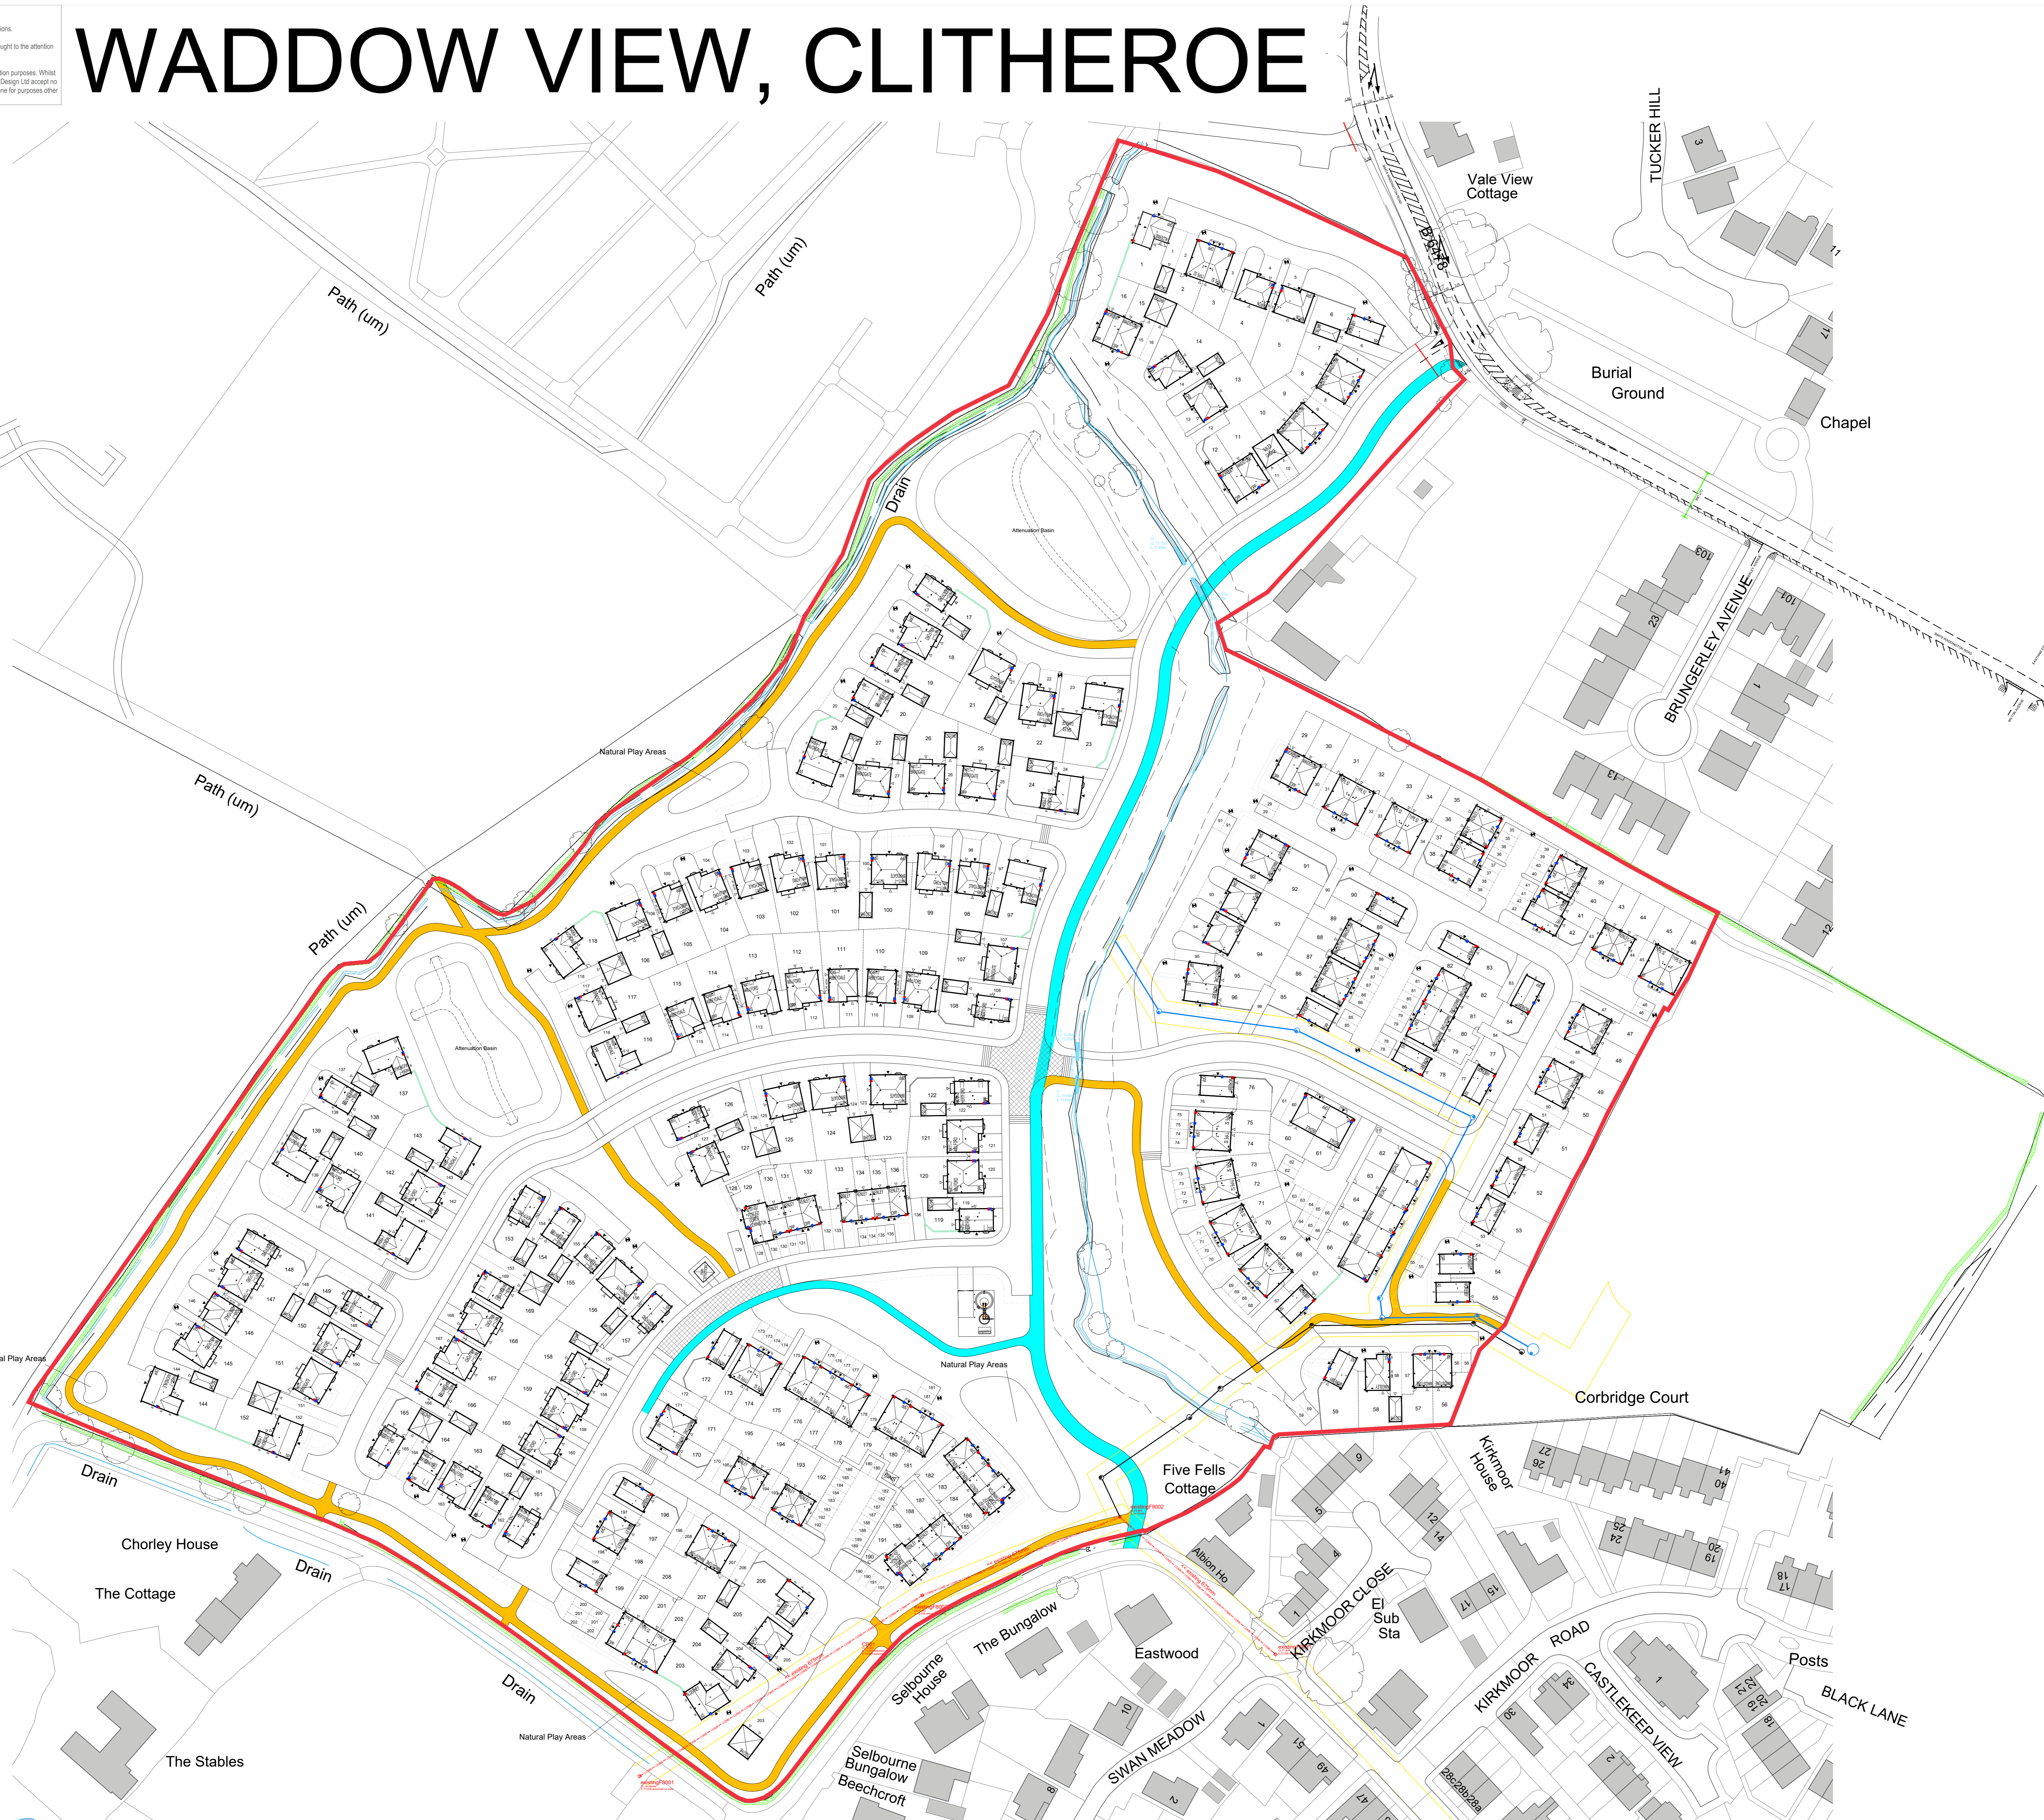

Rev	Date	Description	By	Client	
A	01.10.19	Cycle Path and Footpath Route plan updated to suit latest layout.	JC	CW	
Project					
<b>WADDOW VIEW CLITHEROE</b>					
Drawing Title					
<b>CYCLE PATH &amp; FOOTPATH ROUTE PLAN</b>					
Drawn by	JC	Checked by	CW	Date	25-01-2019
Status	PRELIMINARY		Scale @ A1	1:600	
Job no.	H7839	Dwg no.	CP/FP	Rev.	A
		Astle Planning & Design Limited The Steam Mill, Steam Mill Street, Chester, CH3 5AN 01244 886644 info@astlepd.co.uk www.astlepd.co.uk			
This drawing is the copyright © of Astle Planning & Design Ltd and shall not be altered, copied, photographed or reproduced in any way without the written authority of Astle Planning & Design Ltd.					