


WADDOW VIEW, CLITHEROE EXECUTION PLAN

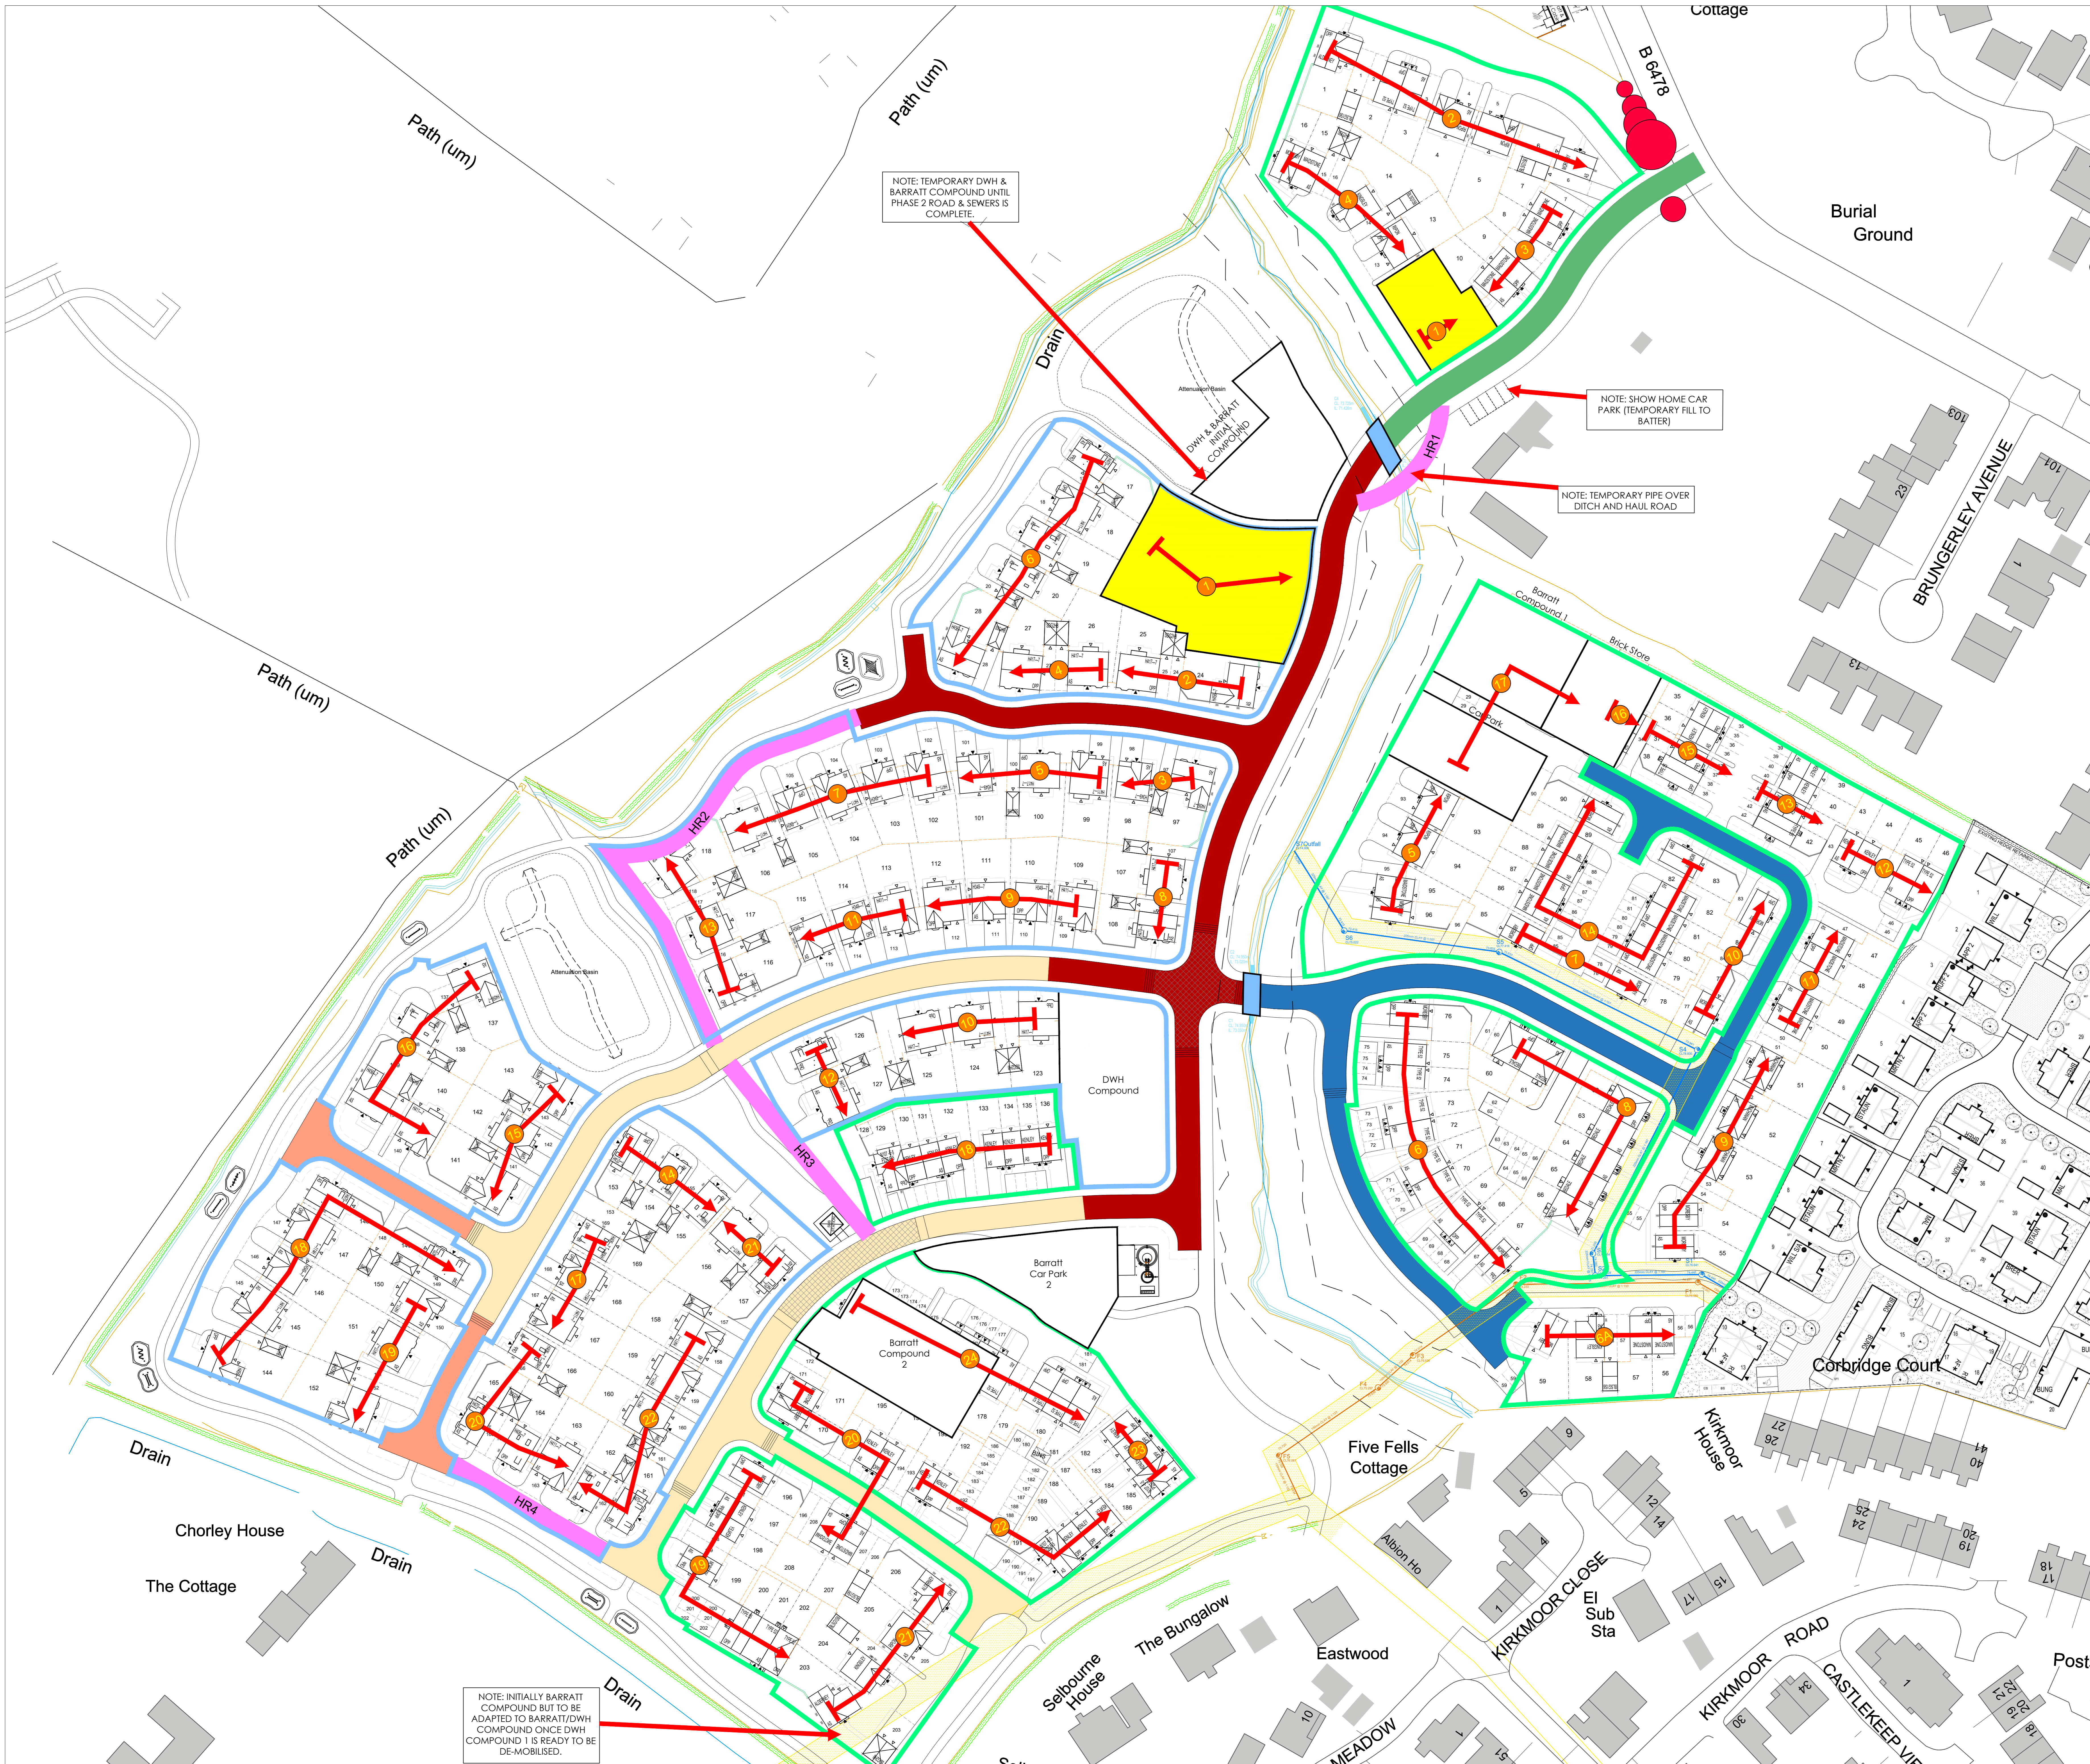

NOTE: TEMPORARY DWH & BARRATT COMPOUND UNTIL PHASE 2 ROAD & SEWERS IS COMPLETE.

NOTE: SHOW HOME CAR PARK (TEMPORARY FILL TO BATTER)

NOTE: TEMPORARY PIPE OVER DITCH AND HAUL ROAD

NOTE: INITIALLY BARRATT COMPOUND BUT TO BE ADAPTED TO BARRATT/DWH COMPOUND ONCE DWH COMPOUND 1 IS READY TO BE DE-MOBILISED.

KEY

- Route of Build - DWH
- Road & Sewers - Phase 1
- Road & Sewers - Phase 2
- Road & Sewers - Phase 3
- Road & Sewers - Phase 4
- Road & Sewers - Phase 5
- DWH Phases
- Barratt Phases
- DWH Show Area (Plots 21-23)
- Barratt Show Area (Plots 11 & 12)
- Haul Road
- Culvert
- Existing Trees

Rev	Amendment	Drawn/Date
A	Execution plan updated to show Barratt compound 2 relocated. Route of build arrows amended to suit.	JC/13.03.19

Where quality lives

David Wilson Homes
North West
303 Bridgewater Place
2nd Floor
Warrington
Cheshire
WA3 6XP
TEL: 01925 846600

Project
**WADDOW VIEW
CLITHEROE**

Drawing Title
EXECUTION PLAN

Status
For Comment

Scale
1:500 @ A2

Date
21.01.19

Drawn By
JC

Drawing Ref
H7839-EP-01

Revision
A