




PLANT SCHEDULE

| Number | Species                         | Girth      | Specification |
|--------|---------------------------------|------------|---------------|
| 26     | No. Acer campestre              | 14-16cm RB |               |
| 5      | No. Acer campestre 'Streetwise' | 14-16cm RB |               |
| 1      | No. Aesculus hippocastanum      | 14-16cm RB |               |
| 55     | No. Alnus glutinosa             | 14-16cm RB |               |
| 6      | No. Alnus incana                | 14-16cm RB |               |
| 65     | No. Betula pendula              | 14-16cm RB |               |
| 1      | No. Carpinus betulus            | 14-16cm RB |               |
| 6      | No. Fagus sylvatica             | 14-16cm RB |               |
| 6      | No. Platanus hispanica          | 14-16cm RB |               |
| 15     | No. Populus tremula             | 14-16cm RB |               |
| 5      | No. Prunus avium 'Plena'        | 14-16cm RB |               |
| 2      | No. Prunus cerasifera 'Nigra'   | 14-16cm RB |               |
| 6      | No. Prunus padus                | 14-16cm RB |               |
| 21     | No. Quercus robur               | 14-16cm RB |               |
| 1      | No. Salix alba                  | 14-16cm RB |               |
| 8      | No. Sorbus aucuparia            | 14-16cm RB |               |
| 6      | No. Tilia cordata               | 14-16cm RB |               |

| Number | Species                               | Pot Size   | Specification | Density                                 |
|--------|---------------------------------------|------------|---------------|---|
| 247    | No. Acer campestre                    | 60-90cm BR |               | 1/m <sup>2</sup>                        |
| 301    | No. Acer campestre                    | 60-90cm BR |               | 0.3ctr Double Staggered at 0.45m offset |
| 221    | No. Cornus sanguinea                  | 60-90cm BR |               | 1/m <sup>2</sup>                        |
| 12     | No. Cornus sanguinea 'Midwinter Fire' | 60-90cm BR |               | 1/m <sup>2</sup>                        |
| 19     | No. Cornus stolonifera                | 60-90cm BR |               | 1/m <sup>2</sup>                        |
| 35     | No. Cornus stolonifera 'Flaviramea'   | 60-90cm BR |               | 1/m <sup>2</sup>                        |
| 313    | No. Cornus avellana                   | 60-90cm BR |               | 1/m <sup>2</sup>                        |
| 397    | No. Cornus avellana                   | 60-90cm BR |               | 0.3ctr Double Staggered at 0.45m offset |
| 239    | No. Crataegus monogyna                | 60-90cm BR |               | 0.3ctr Double Staggered at 0.45m offset |
| 130    | No. Ligustrum vulgare                 | 60-90cm BR |               | 1/m <sup>2</sup>                        |
| 152    | No. Ligustrum vulgare                 | 60-90cm BR |               | 0.3ctr Double Staggered at 0.45m offset |
| 150    | No. Prunus spinosa                    | 60-90cm BR |               | 1/m <sup>2</sup>                        |
| 200    | No. Prunus spinosa                    | 60-90cm BR |               | 0.3ctr Double Staggered at 0.45m offset |
| 103    | No. Sambucus nigra                    | 60-90cm BR |               | 0.3ctr Double Staggered at 0.45m offset |
| 86     | No. Viburnum opulus                   | 60-90cm BR |               | 1/m <sup>2</sup>                        |
| 12     | No. Viburnum opulus 'Compactum'       | 2L         |               | 1/m <sup>2</sup>                        |

| Number | Species                        | Density           |
|--------|--------------------------------|-------------------|
| 1608   | No. Crocus autumnalis          | 40/m <sup>2</sup> |
| 122    | No. Galanthus nivalis          | 40/m <sup>2</sup> |
| 5080   | No. Hyacinthoides non-scriptus | 40/m <sup>2</sup> |
| 7311   | No. Narcissus pseudonarcissus  | 40/m <sup>2</sup> |

- Existing trees/hedges
- Proposed trees
- Native Hedge
- Bulbs
- Buffer planting
- Amenity grass
- Wildflower EM1 Basic general purpose meadow mix
- Wildflower EGB Meadow grass mix for wetlands
- For further details on the Trim Trail see TCL Play drawing 15950 A

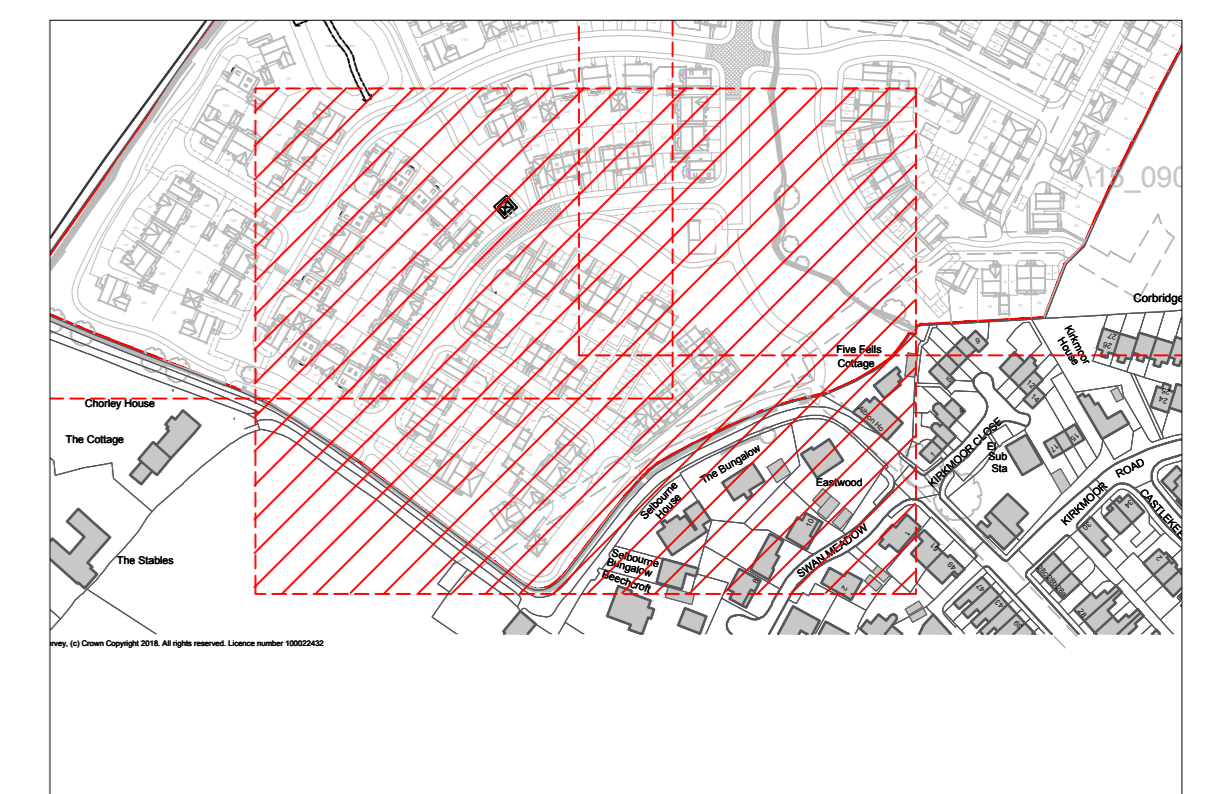

| Revision | Description           | Date        |
|----------|-----------------------|-------------|
| A        | Trim Trail added      | PM 19.12.18 |
| B        | Layout updated        | PM 25.01.19 |
| C        | Buffer planting added | PC 08.04.19 |
| D        | POS amended           | AD 04.09.19 |