

WADDOW VIEW, CLITHEROE TRAFFIC MANAGEMENT PLAN

HAUL ROAD NO	PLOT / LOCATION	GROUP SPEC
HR1	1-5/Barratt Plots	Shared Drive - Bitmac Basecourse
HR2	13-16/Barratt Plots	Shared Drive - Bitmac Basecourse
HR3	Adjacent to Initial Compound	Haul Road - Ref. 2C Stone (250mm 6F2 + 350mm MOT)
HR4	Adjacent to Initial Compound	Haul Road - Ref. 2C Stone (250mm 6F2 + 350mm MOT)
HR5	17-20/DWH Plots	Shared Drive - Bitmac Basecourse
HR6	104-106 & 116-118/DWH Plots	Haul Road - Ref. 2C Stone (250mm 6F2 + 350mm MOT)
HR7	93-96/Barratt Plots	Shared Drive - Bitmac Basecourse
HR8	43-46/Barratt Plots	Shared Drive - Bitmac Basecourse
HR9	53-56/Barratt Plots	Shared Drive - Bitmac Basecourse
HR10	56-59/Barratt Plots	Shared Drive - Bitmac Basecourse
HR11	126-127/DWH Plots	Shared Drive - Bitmac Basecourse
HR12	126-127/DWH Plots & 128-129/Barratt Plots	Haul Road - Ref. 2C Stone (250mm 6F2 + 350mm MOT)
HR13	153-155/DWH Plots	Shared Drive - Bitmac Basecourse
HR14	173-181/Barratt Plots	Shared Drive - Bitmac Basecourse
HR15	178-179/Barratt Plots	Haul Road - Ref. 2C Stone (250mm 6F2 + 350mm MOT)
HR16	183-189/Barratt Plots	Haul Road - Ref. 2C Stone (250mm 6F2 + 350mm MOT)
HR17	156-157/DWH Plots	Shared Drive - Bitmac Basecourse
HR18	137-138/DWH Plots	Shared Drive - Bitmac Basecourse
HR19	144-147/DWH Plots	Shared Drive - Bitmac Basecourse
HR20	144 & 152/DWH Plots	Shared Drive - Bitmac Basecourse
HR21	163-165/DWH Plots	Shared Drive - Bitmac Basecourse
HR22	162-163/DWH Plots	Haul Road - Ref. 2C Stone (250mm 6F2 + 350mm MOT)
HR23	163/DWH Plot	Shared Drive - Bitmac Basecourse
HR24	203-206/Barratt Plots	Shared Drive - Bitmac Basecourse

DIRECTOR APPROVAL

This drawing must be reviewed and approved by the following management:

Managing Director: _____ Date: _____


Technical Director: _____ Date: _____

Sales Director: _____ Date: _____

Construction Director: _____ Date: _____

Commercial Director: _____ Date: _____

SHE Manager: _____ Date: _____

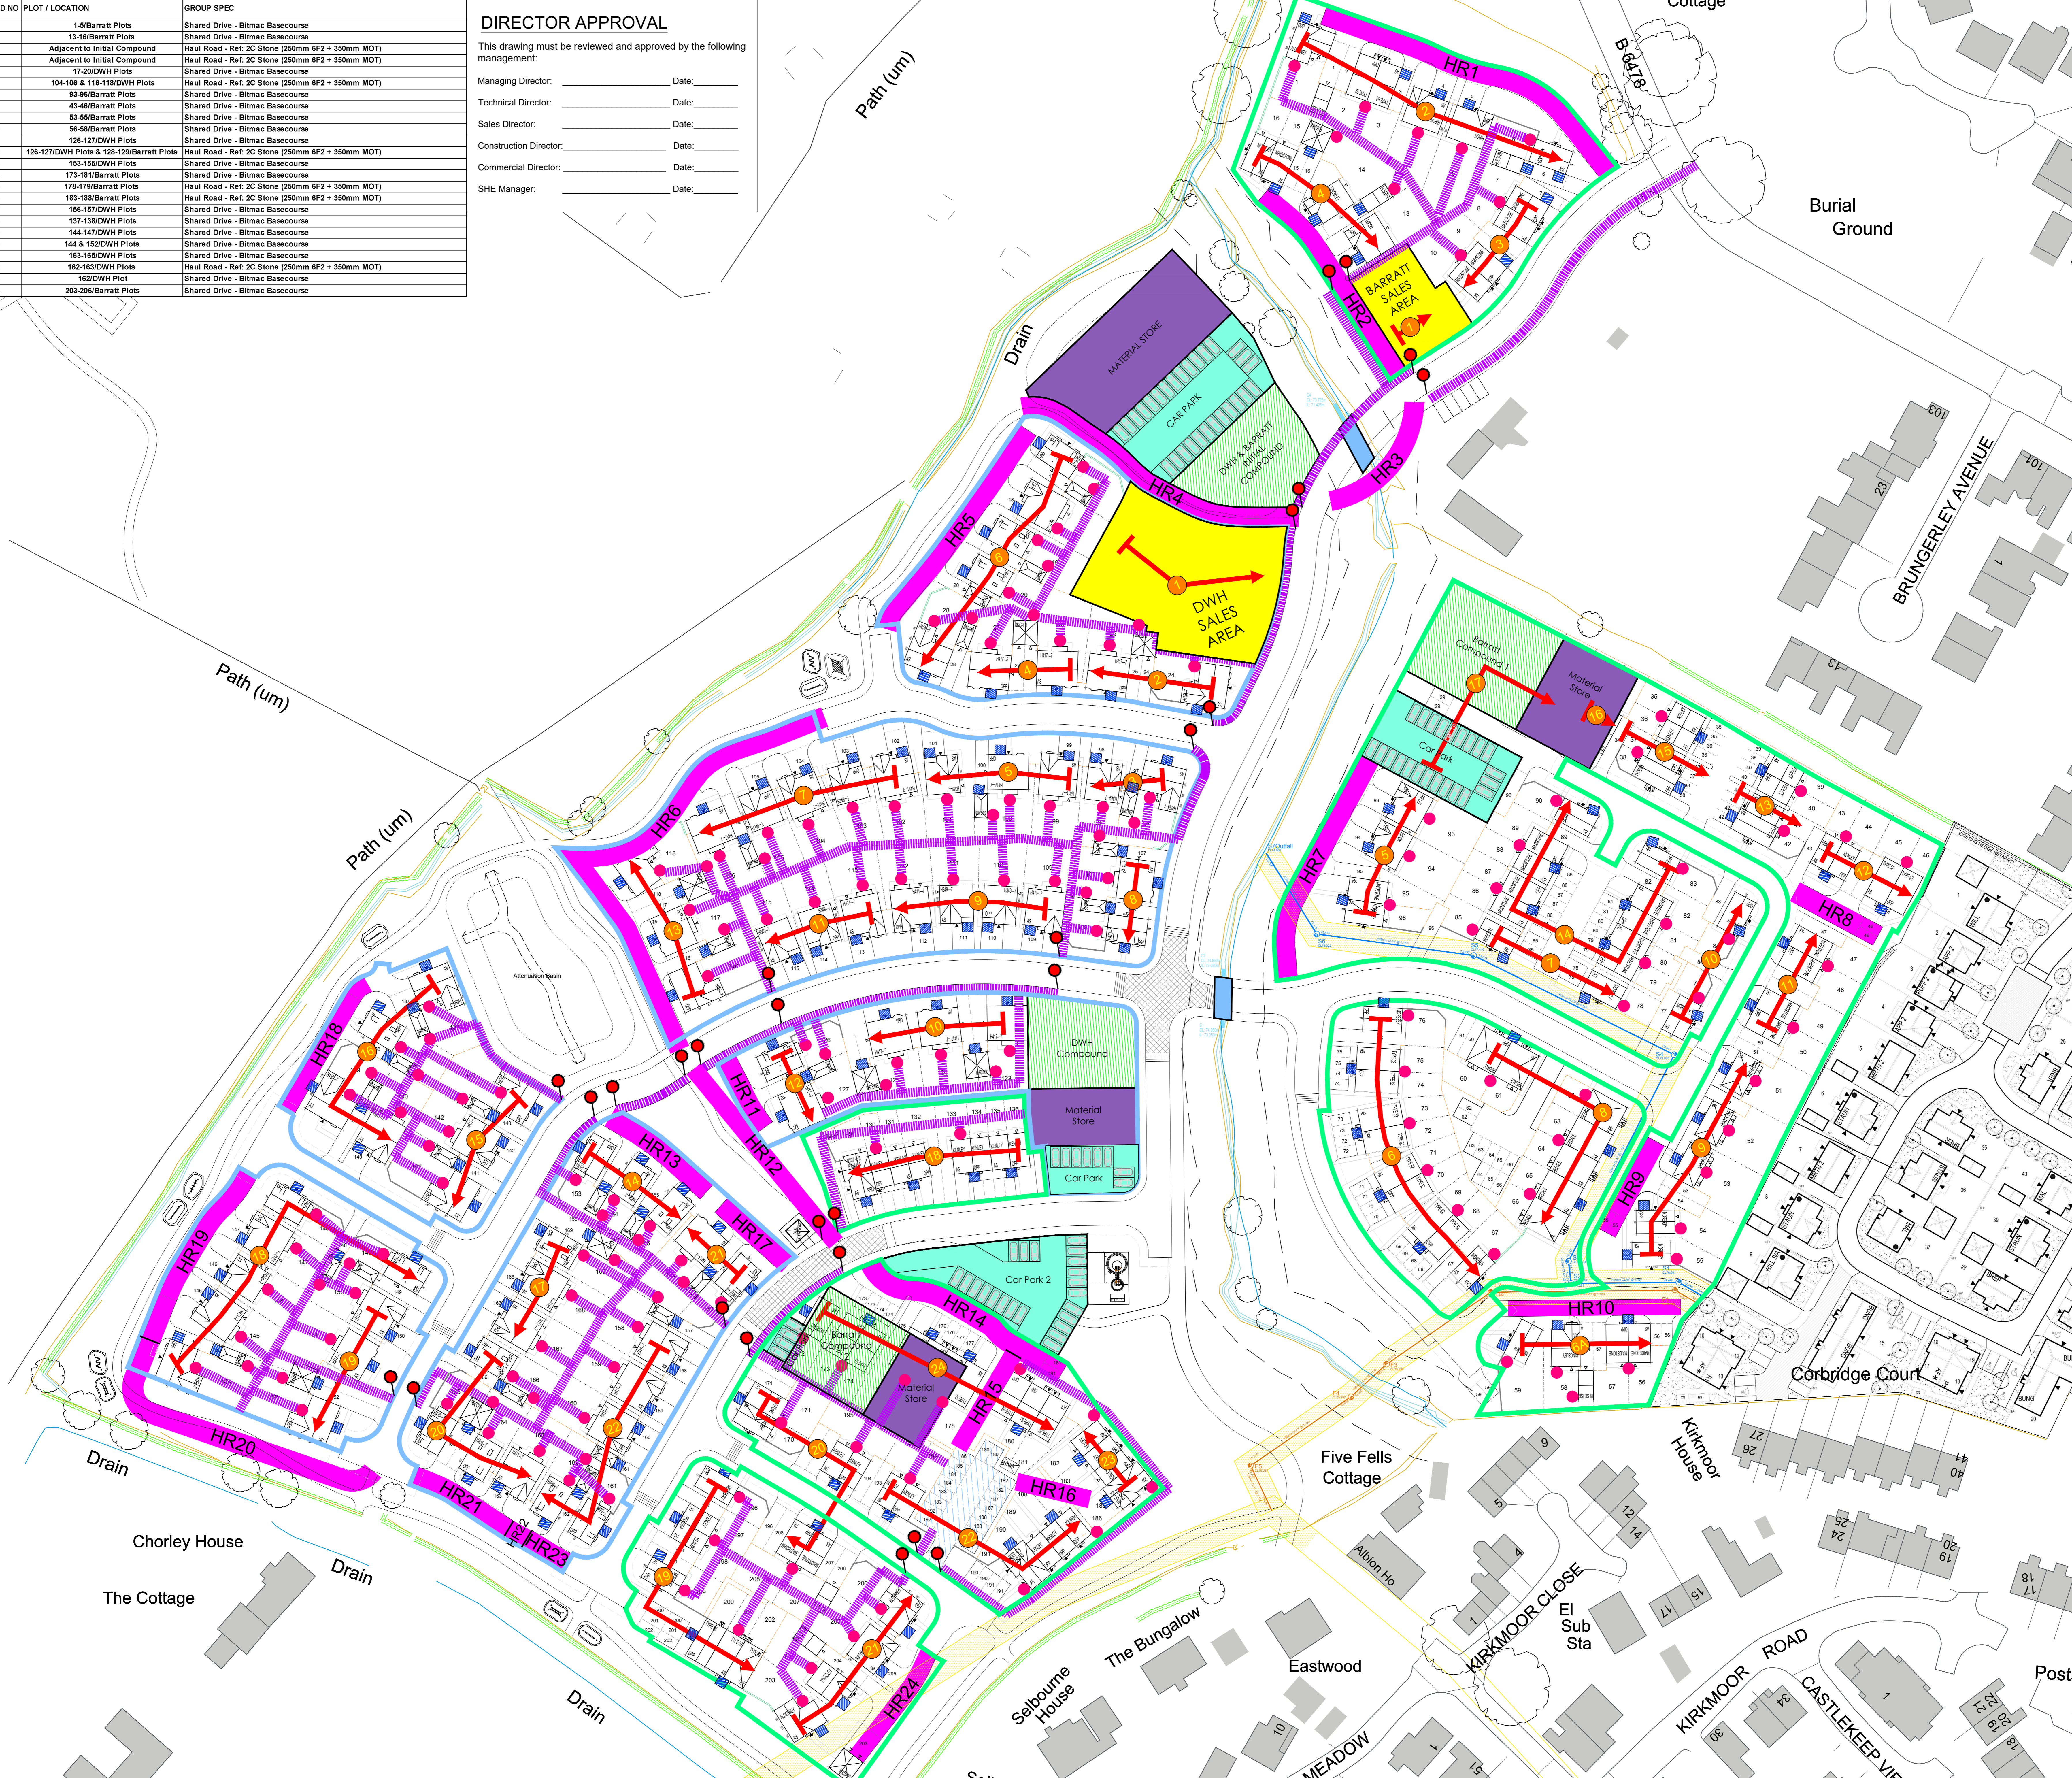

KEY

- Route of Build
- Compound
- Car Park
- Sales Area
- Haul Road
- Materials Store
- Culvert
- Sewer Easement
- Loading Bays
- Parking court to be tarmaced
- DWH Phases
- Barratt Phases
- Pedestrian Route
- Pedestrian Crossing
- Ladder Access

Rev	Amendment	Drawn/Date
A	Barratt compound 2 (adjacent to Plots 202 & 207) repositioned to suit Planners comments.	JC/08/03/19

Where quality lives

David Wilson Homes
North West
303 Bridgewater Place
2nd Floor
Warrington
Cheshire
WA3 6XF
TEL: 01925 846600

Project
**WADDOW VIEW
CLITHEROE**

Drawing Title
**TRAFFIC MANAGEMENT
PLAN**

Status
For Comment

Scale
1:500 @ A0

Date
27.02.19

Drawn By
JC

Drawing Ref
H7839-07

Revision
A