


Per 3No. Heras panels (10.5m)	
Component	Quantity
2m x 3.5m Standard Heras panels	3
3m Galvanised steel scaffold pole	3
Heras security fence clip	12
Heras stabilising support bar	1
Stabilising pin	2
Tree protection notice	2

**Notes:**

Vertical scaffold pole driven 0.6m into the ground between each Heras panel

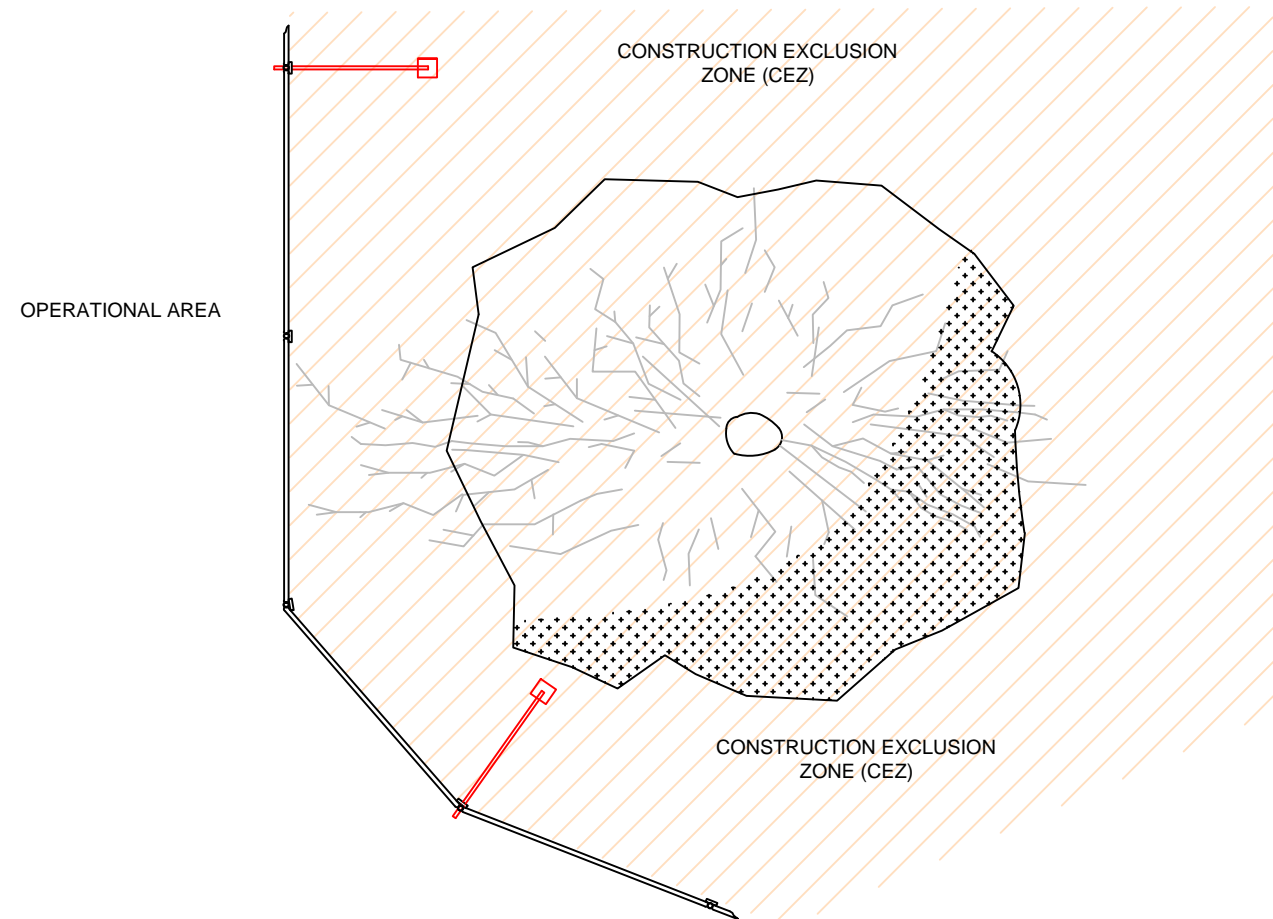

Rev	Description	Drawn	Approved	Date

**TEP** | **THE ENVIRONMENT PARTNERSHIP**  
 Genesis Centre, Birchwood Science Park, Warrington WA3 7BH  
 Tel 01925 844004 e-mail tep@tep.uk.com www.tep.uk.com

Project

Title  
**Tree Protection Fencing Specification**

Drawing Number  
**D.TREE\_FENCING.001**

Drawn	Checked	Approved	Scale	Date
TDP	RMG	JGS	(not to scale) @ A3	16/06/2016