


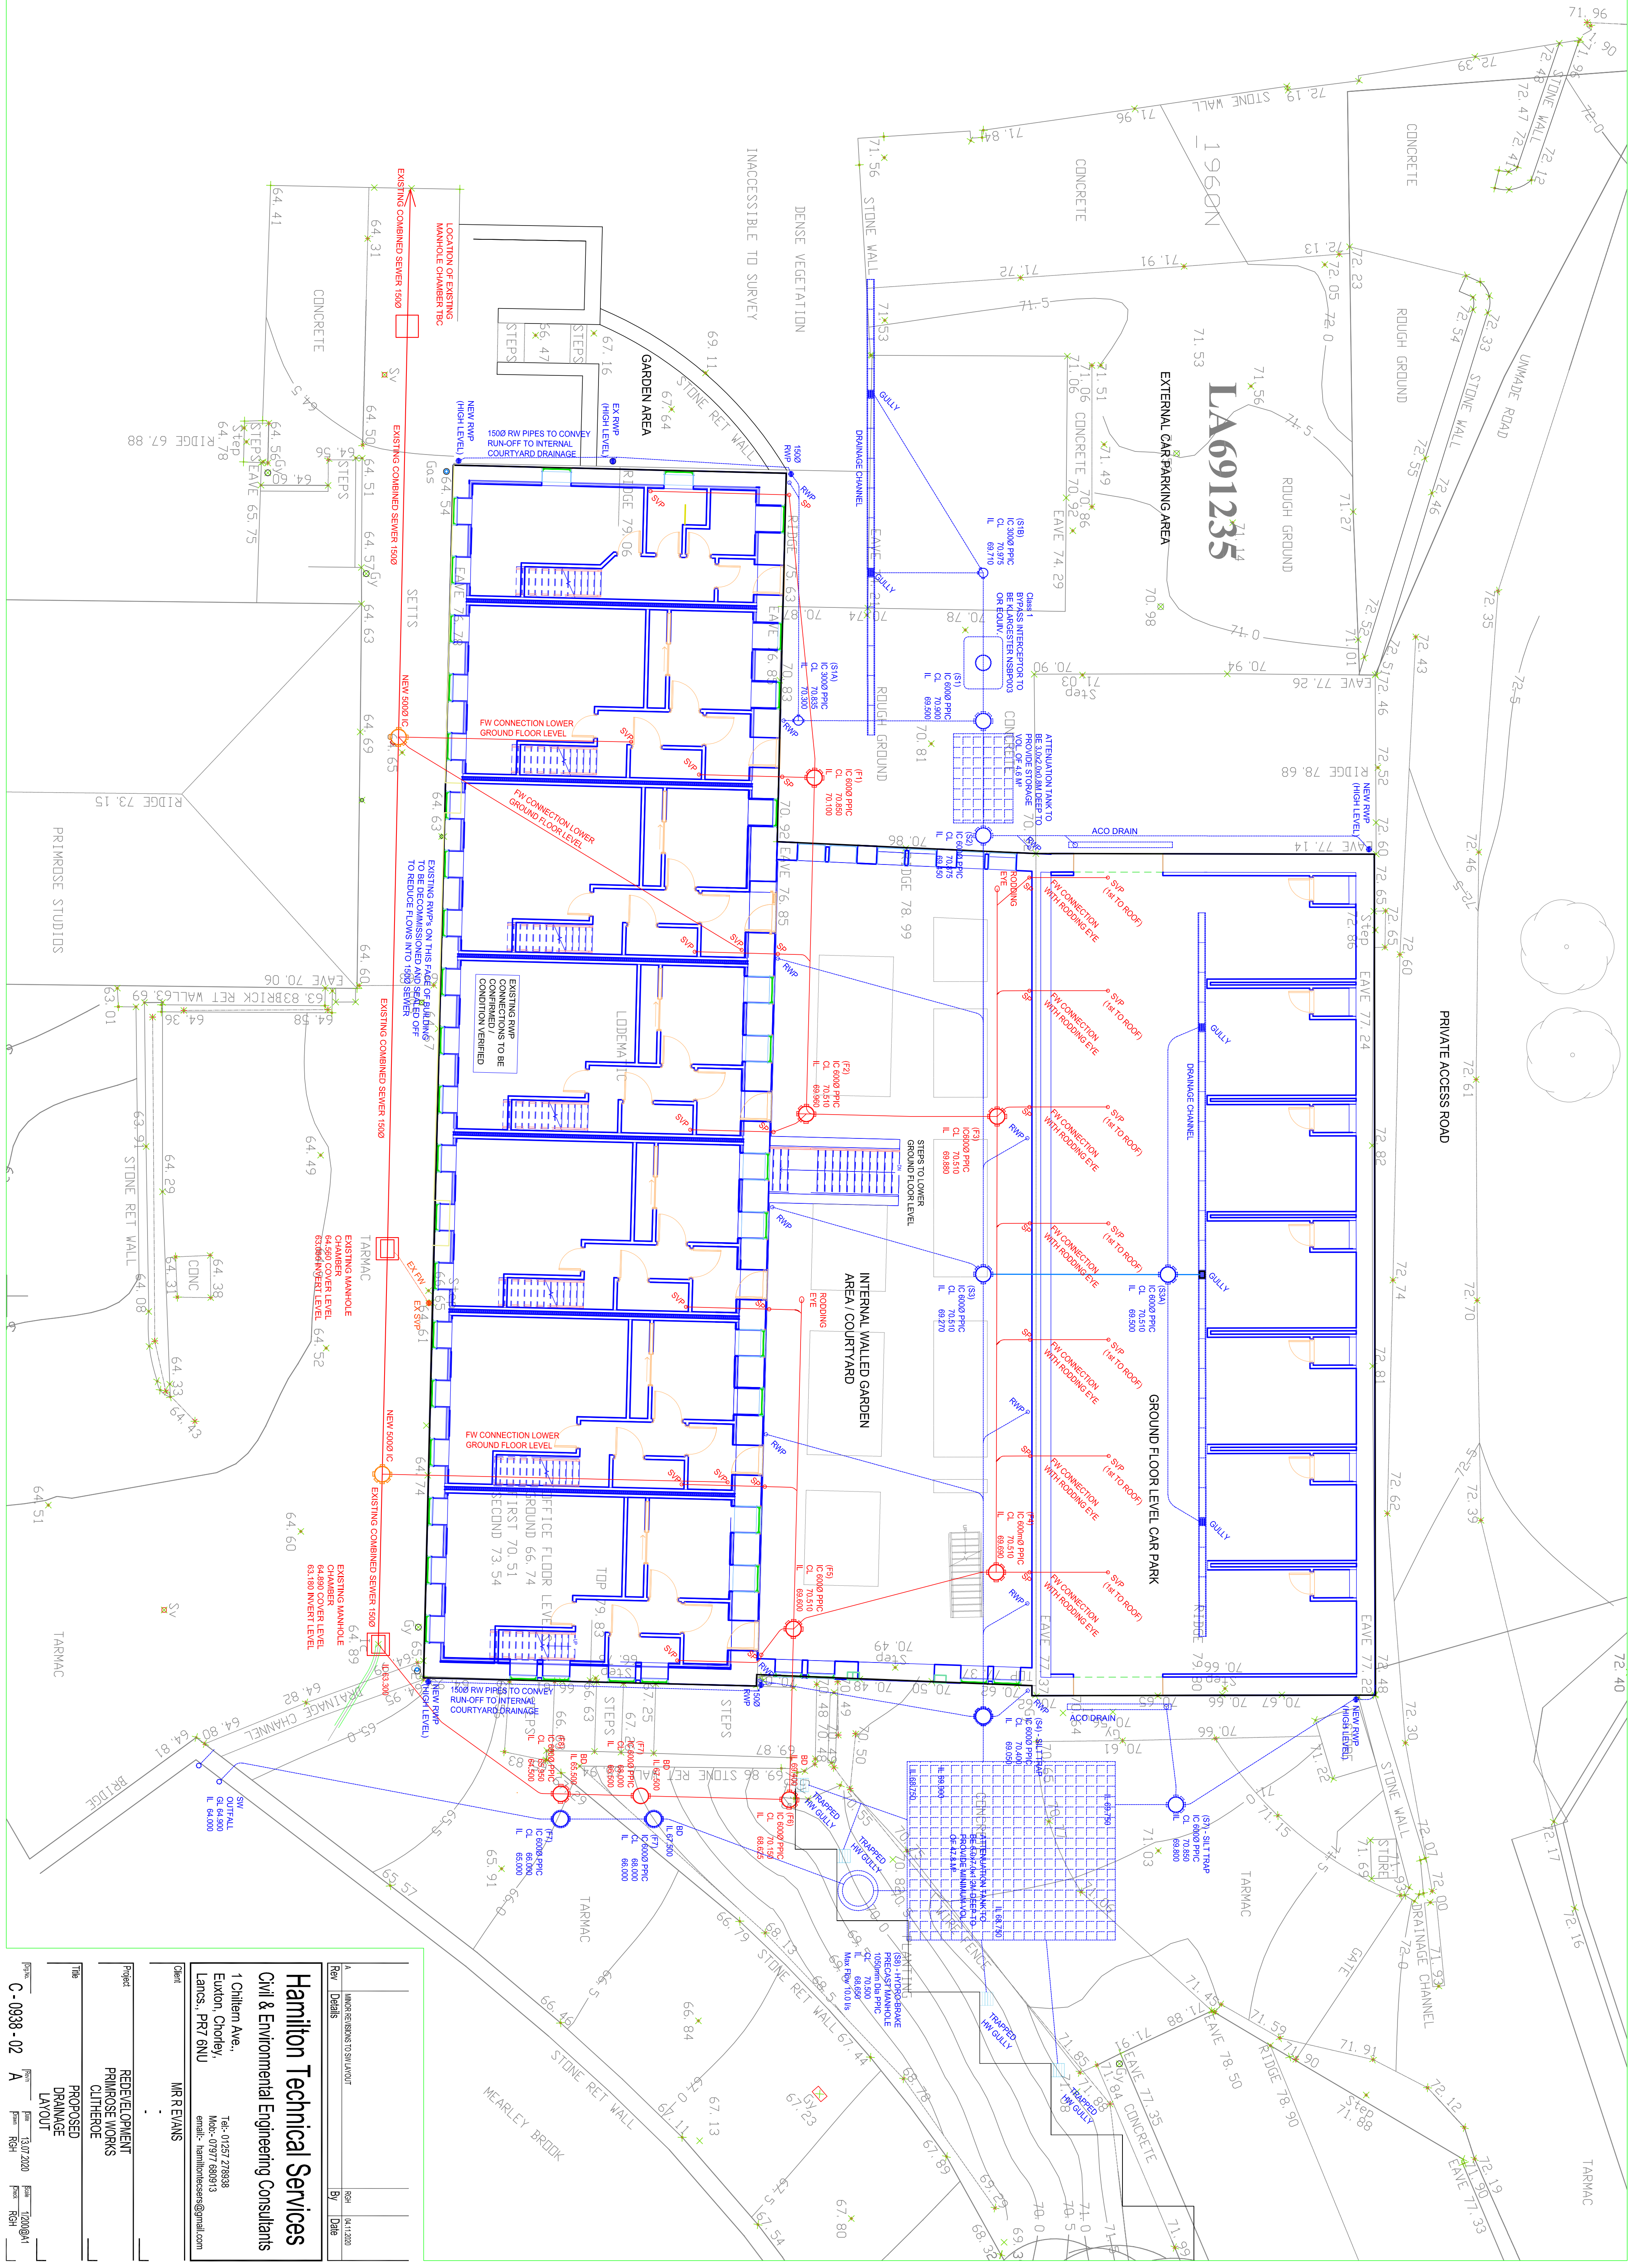

Rev	Details	Rev	Date
1	WORKS REVISIONS TO SW LAYOUT	Rev	16.11.2020

Hamilton Technical Services
Civil & Environmental Engineering Consultants
1 Chiltern Ave.,
Exton, Chichester
Lancs. PR7 6NU
Tel: 01257 278838
Mob: 01977 680913
email: hamiltonservices@gmail.com

Client: MR REAVANS

Project: REDEVELOPMENT
PRIMROSE WORKS
CLIFFERD

Title: PROPOSED
DRAINAGE
LAYOUT

Drawn: 13.07.2020
Checked: 12.08.2021
C - 0938 - 02 A