



SIDE ELEVATION

EXISTING ELEVATIONS


SCALE 1:100

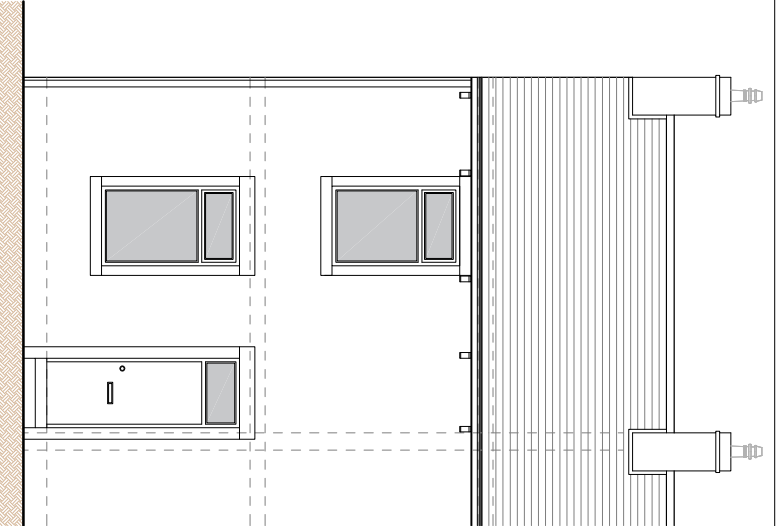

FRONT ELEVATION

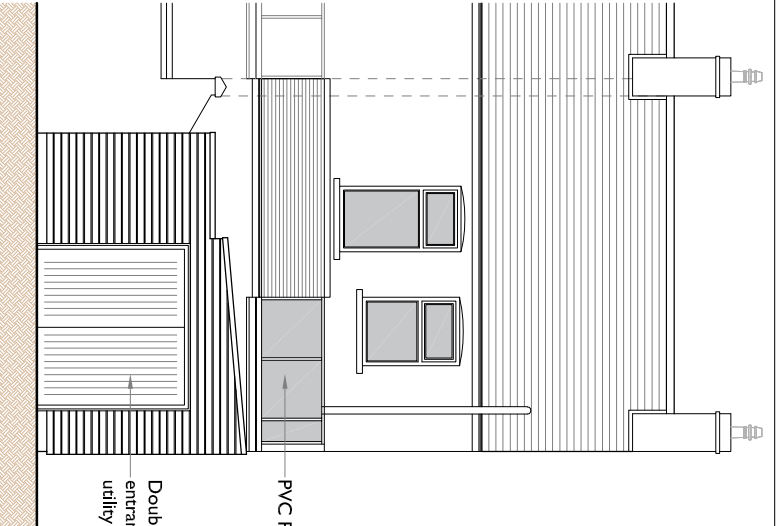

REAR ELEVATION

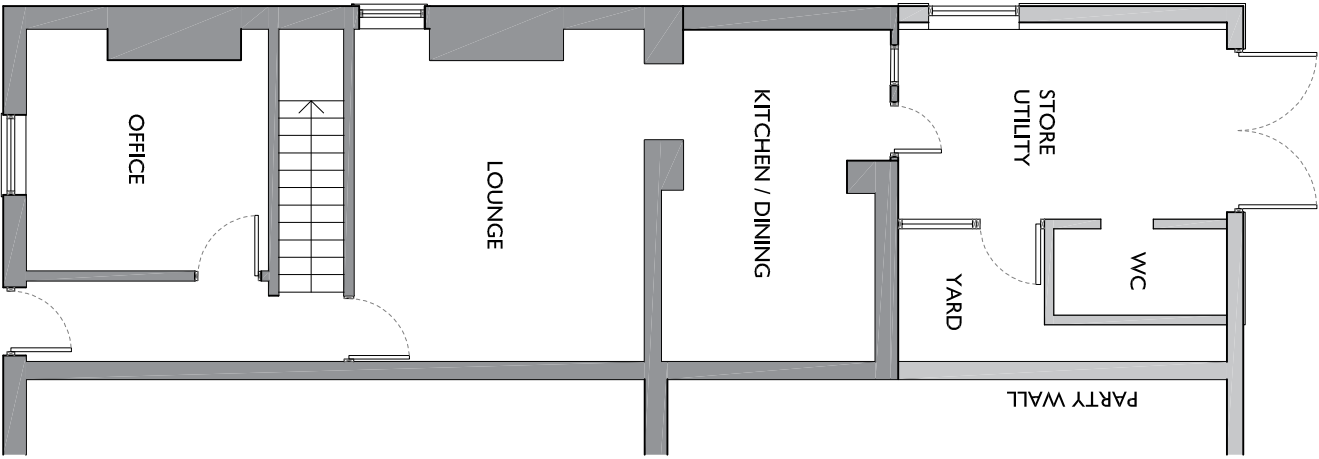

EXISTING
GROUND FLOOR PLAN

SCALE 1:100



EXISTING SITE PLAN

SCALE 1:200

MATERIALS

External Walls	Existing Coursed Stone Render
Roof	White UPVC cladding to rear
Fascias / Soffit	Slate PVC to rear
Rainwater Goods	White UPVC
Windows	Black UPVC
Doors	White UPVC
	Timber front entrance door
	White UPVC
	Timber doors to rear

24 George Street, Clitheroe, Lancashire, BB7 1BU For L1 Fielding	21 07 2020
Proposed single storey rear extension	0035
EXISTING PLANS + ELEVATIONS	EX / 00 / 01