


PROPOSED CONSERVATORY DETAILS

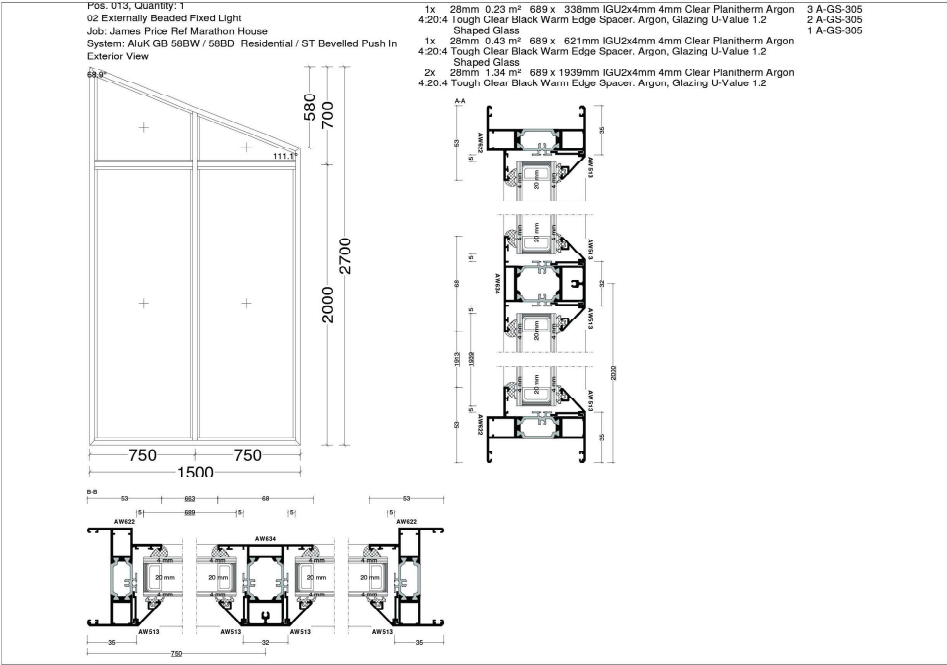

THE PROPOSED CONSERVATORY TO THE REART OF THE PROPERTY TO BE CONSTRUCTED IN SLIM LINE ALUMINIUM IN RAL 7021



	No.	Description	Date	Peter HitchenArchitects EXTENSION & ALTERATIONS TO BEECHWOOD BARN, SAWLEY, CLITHEROE, BB7 4LH	CLIENT MR & MRS KILBRIDE		
					Date 30/09/2020	Project number PHA359	Scale (@ A3)
					Drawn by RH	DRAWING NUMBER	
					Checked by PH	A504	
							REV
	CODE	STATUS	SUITABILITY DESCRIPTION	PURPOSE OF ISSUE	SHEET CONSERVATORY DETAILS		