



2010609/8 slim line interlock

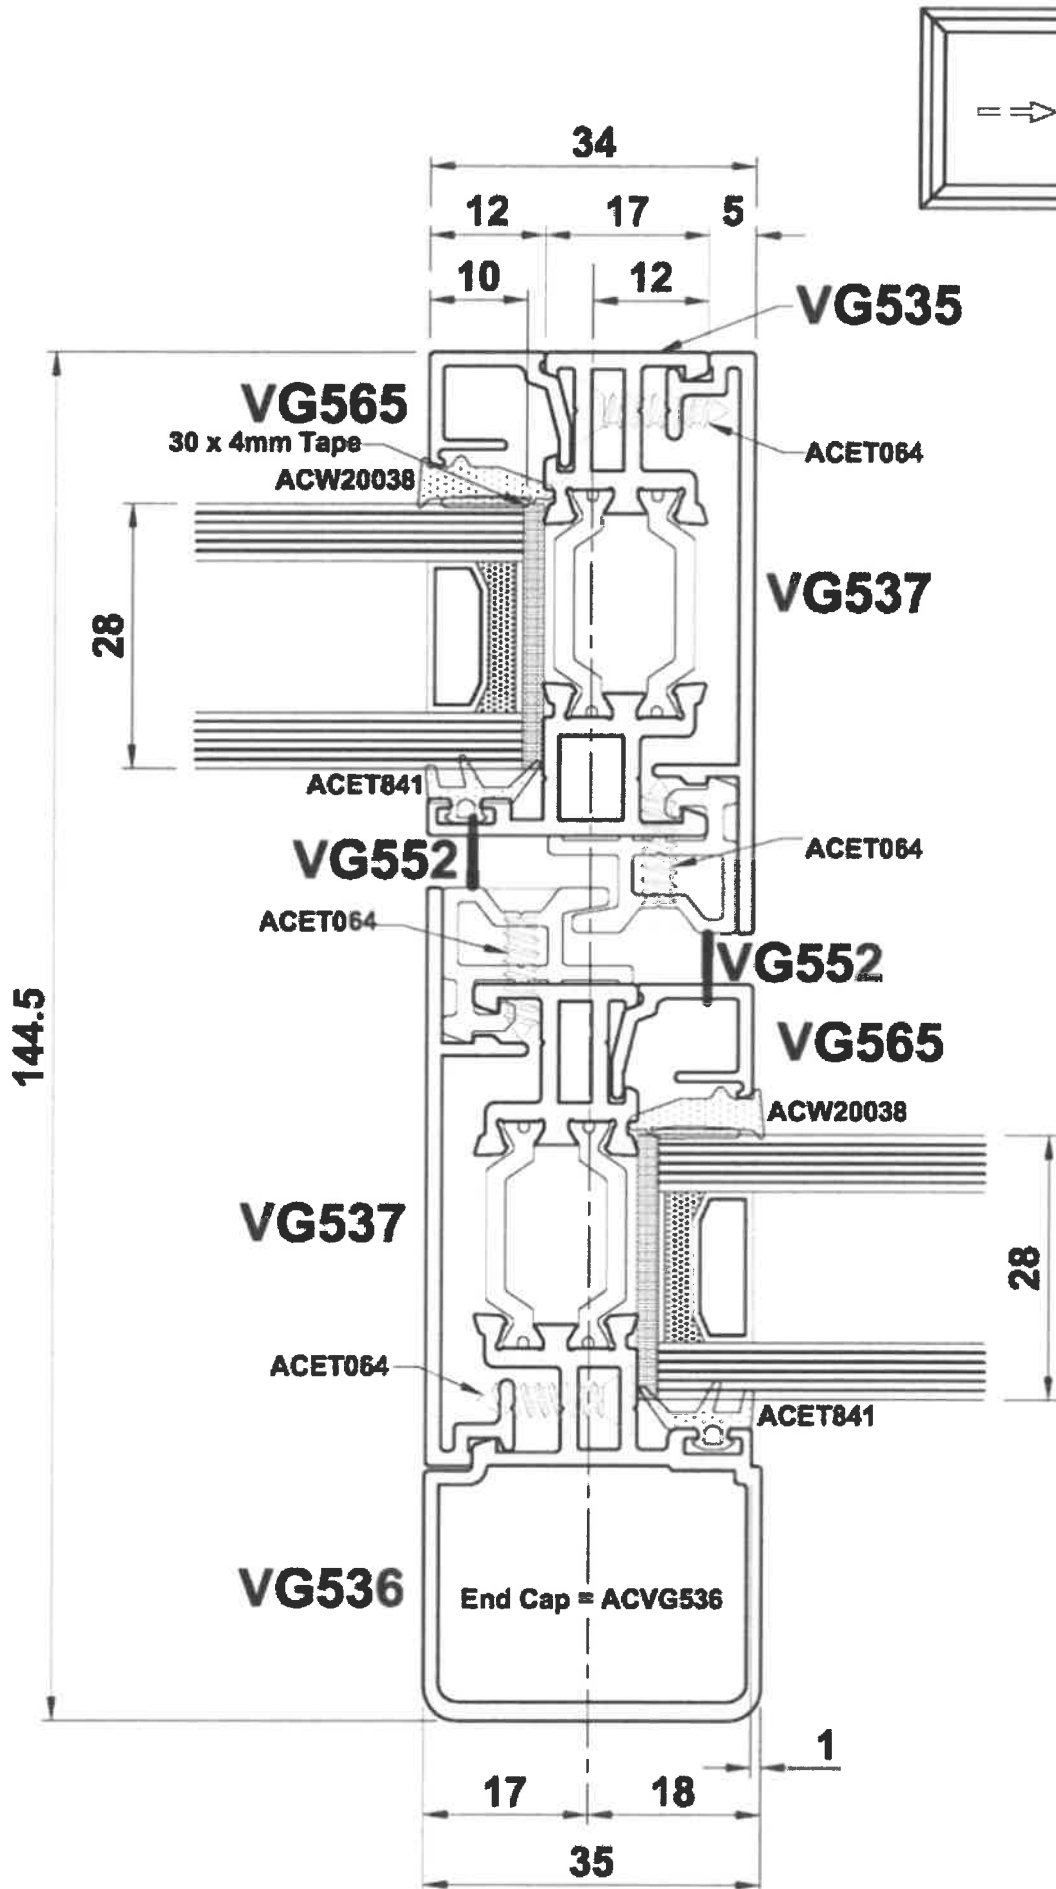

Do Not Scale From This Drawing


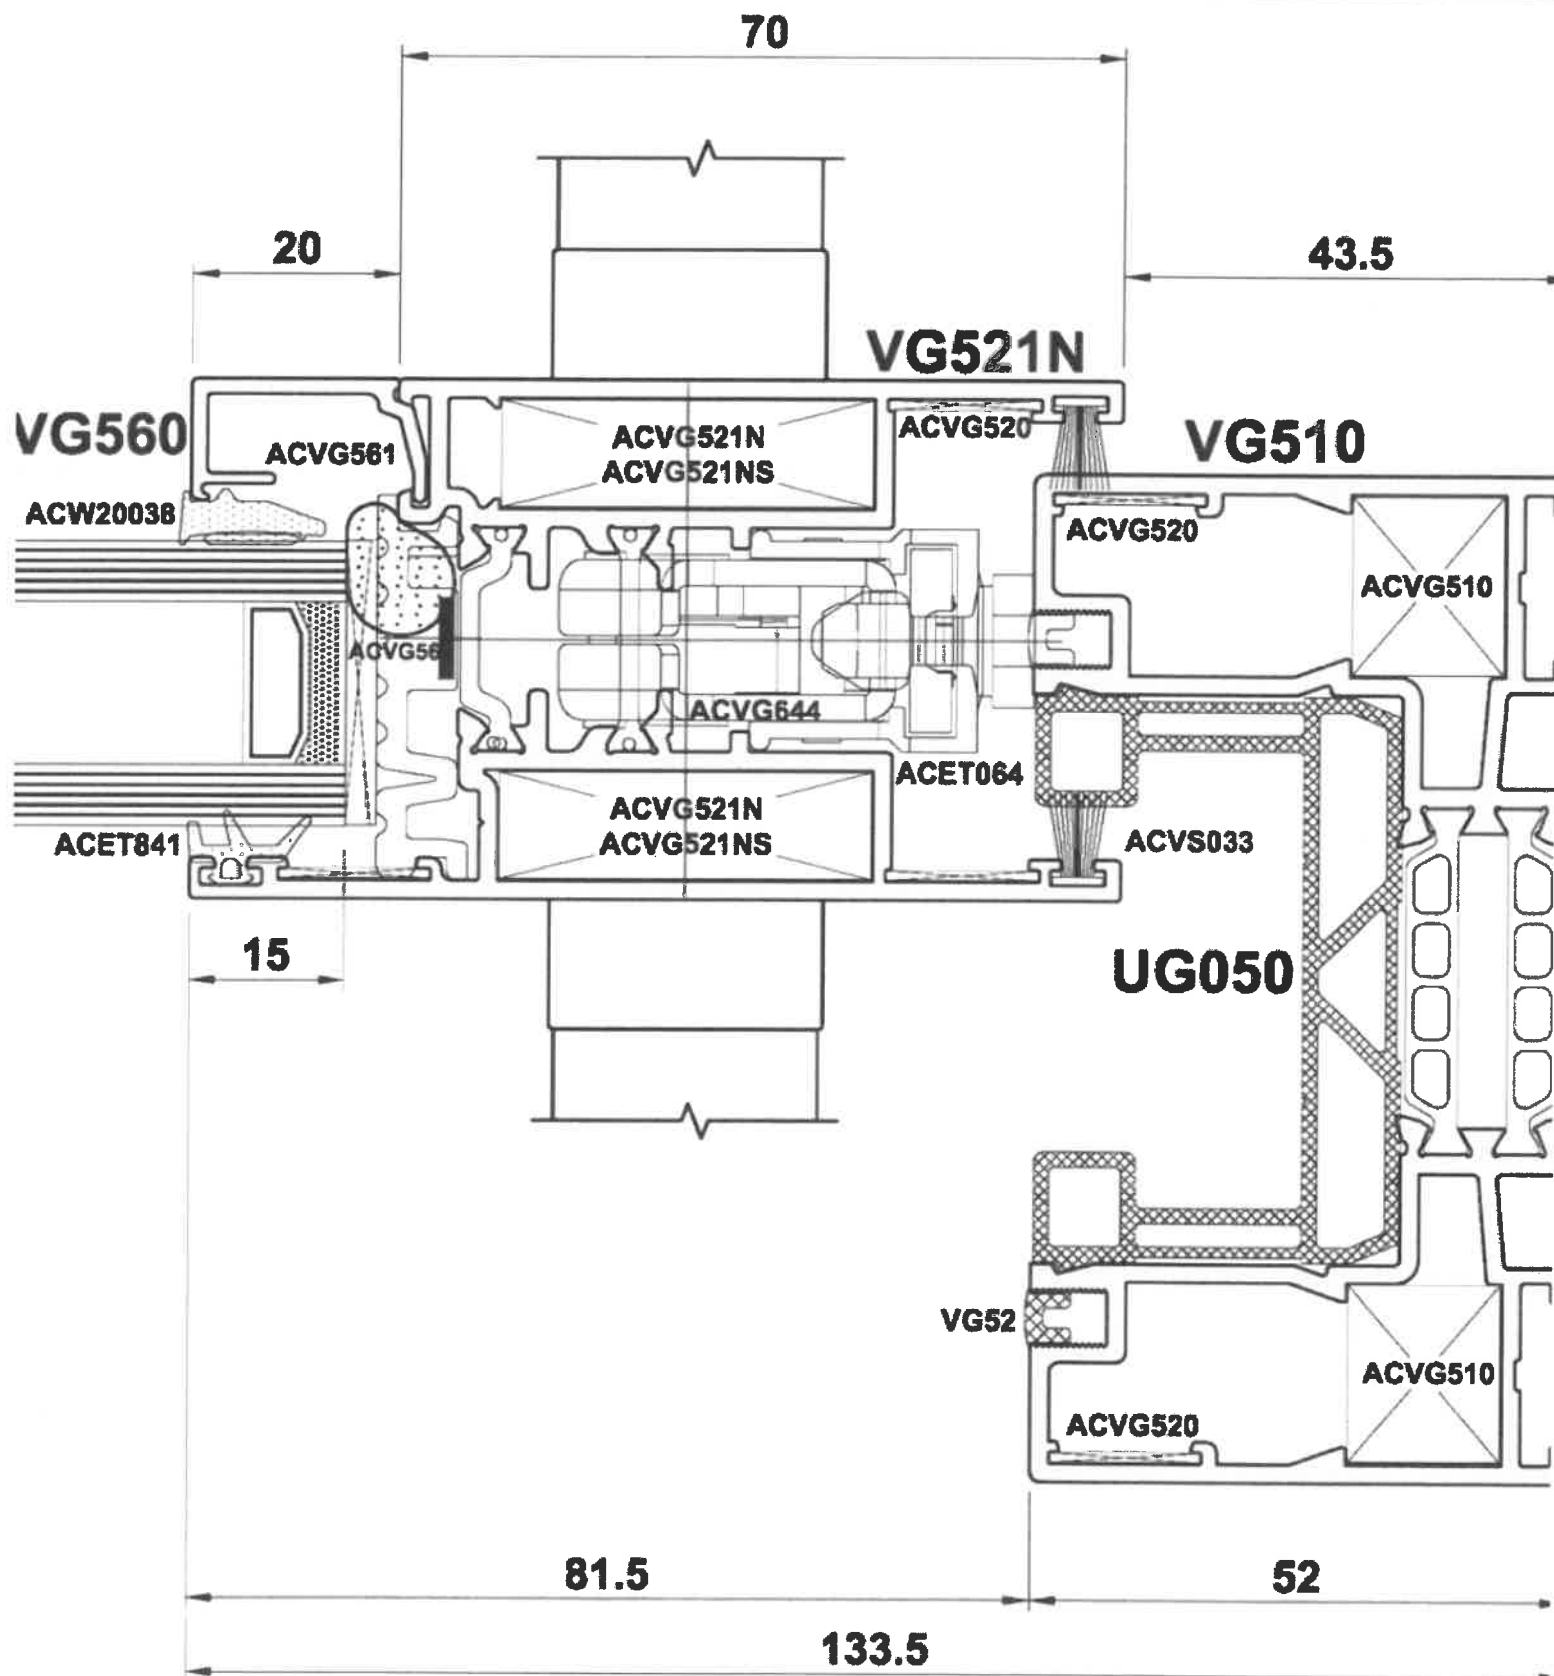


20/0609 View section
8

smart
architectural aluminium

Alitherm 600

Detail 4B

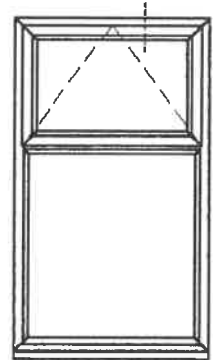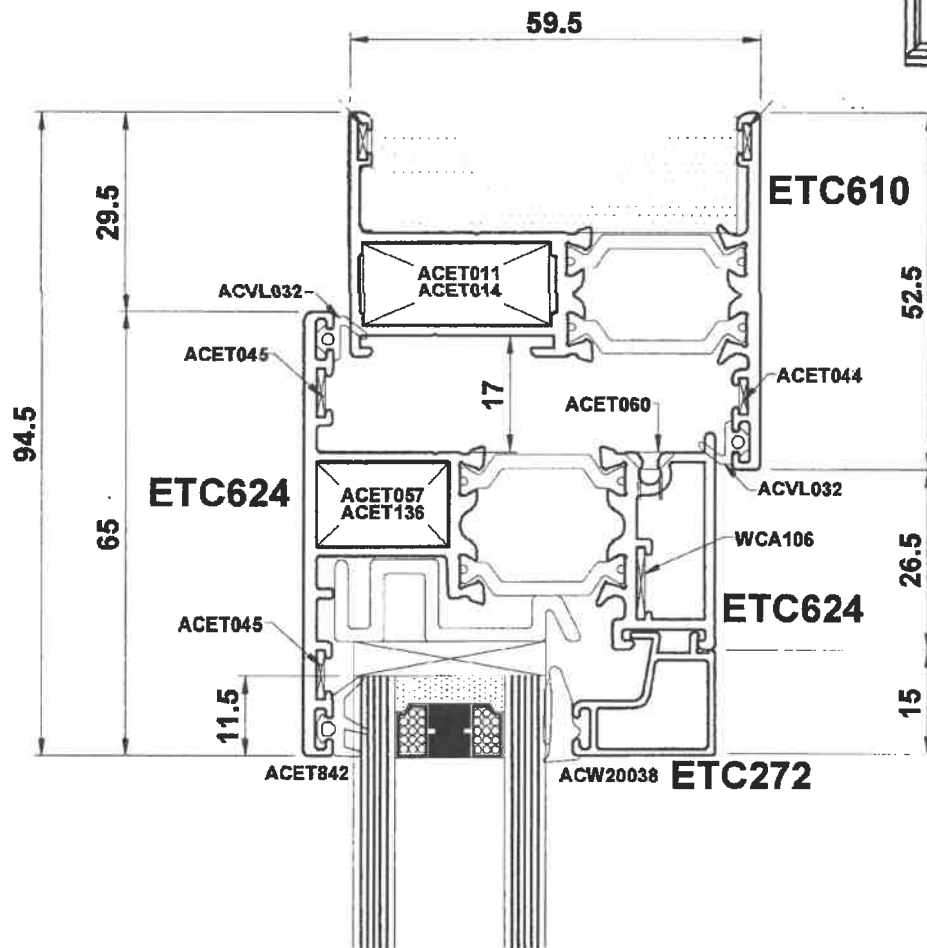

Do Not Scale From This Drawing

ISSUED : JUNE 2013

C19

Scale 1:1.25

Doors - Open Out

3a

