


PROPOSED CONSERVATORY DETAILS



THE PROPOSED CONSERVATORY TO THE REART OF THE PROPERTY TO BE CONSTRUCTED IN SLIM LINE ALUMINIUM IN RAL 7021

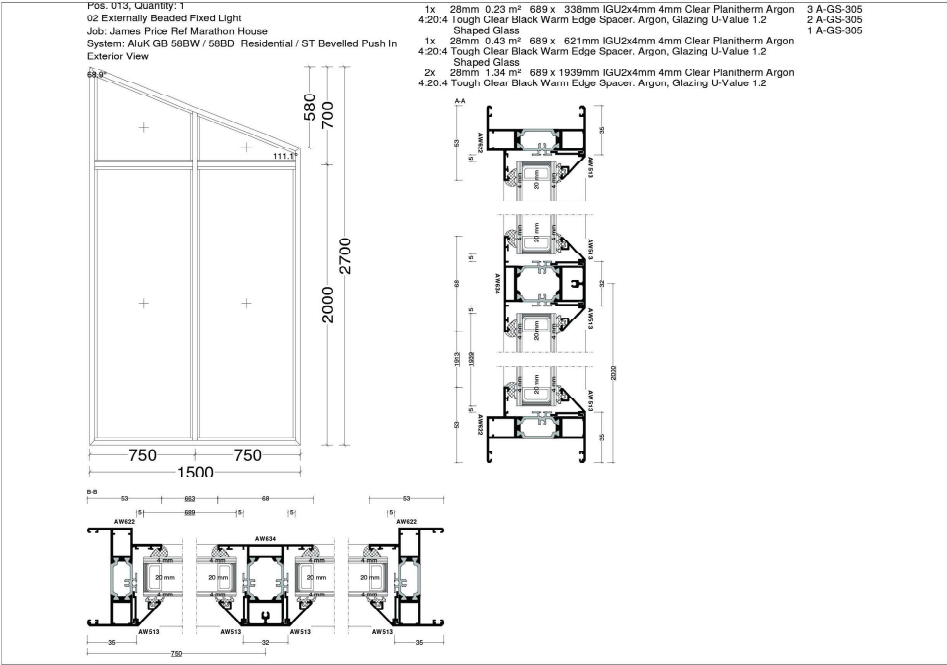

	No.	Description	Date	Peter HitchenArchitects				PROJECT EXTENSION & ALTERATIONS TO BEECHWOOD BARN, SAWLEY, CLITHEROE, BB7 4LH		CLIENT MR & MRS KILBRIDE	
								Date 30/09/2020		Project number PHA359	
				CODE STATUS SUITABILITY DESCRIPTION PURPOSE OF ISSUE				SHEET CONSERVATORY DETAILS		Scale (@ A3)	
								Drawn by RH		DRAWING NUMBER A504	
								Checked by PH		REV	