




1, Quantity: 7
 . Open Out Top Hung Window
 mes Price Ref Marathon House
 : AluK GB 58BW / 58BD Fixed Rebate CUST Bevelled Push In
 View

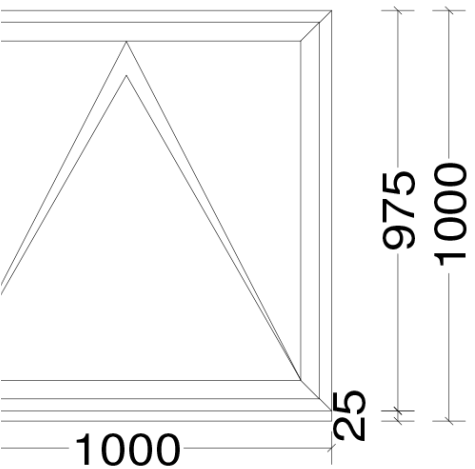

1x 28mm 0.74 m² 869 x 846mm IGU2x4mm 4mm Clear Planitherm Argon
 4:20:4 Tough Clear Black Warm Edge Spacer. Argon, Glazing U-Value 1.2

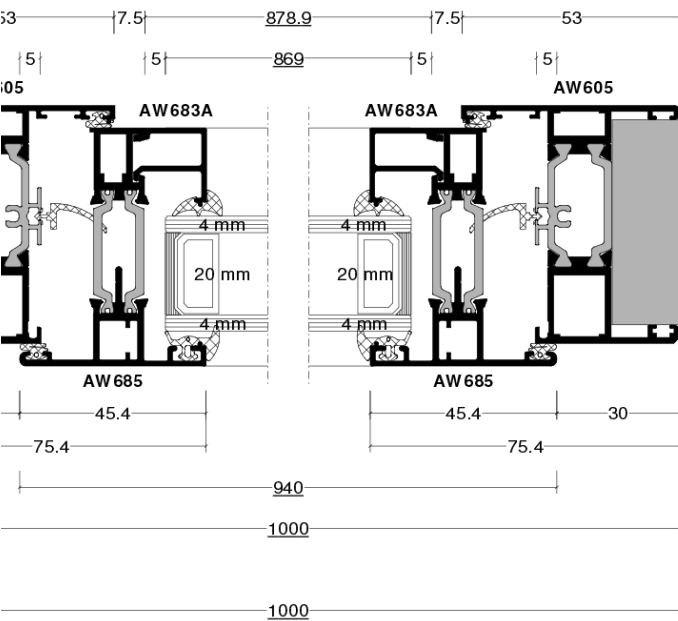

2x AW+ Rebate Centre Keep L/H
 5x 58BW Anti Jemmy/14mm Stack Run Up Block
 2x Slim Trojan Offset Shootbolt End Keep
 2x AW+ Rebate Centre Keep R/H
 1x AW+ Offset 5mm Shootbolt 710-945mm
 1x 20" T/H Friction Stay (13mm Stack)/pair
 1x Espag Handle 10mm R/H Black

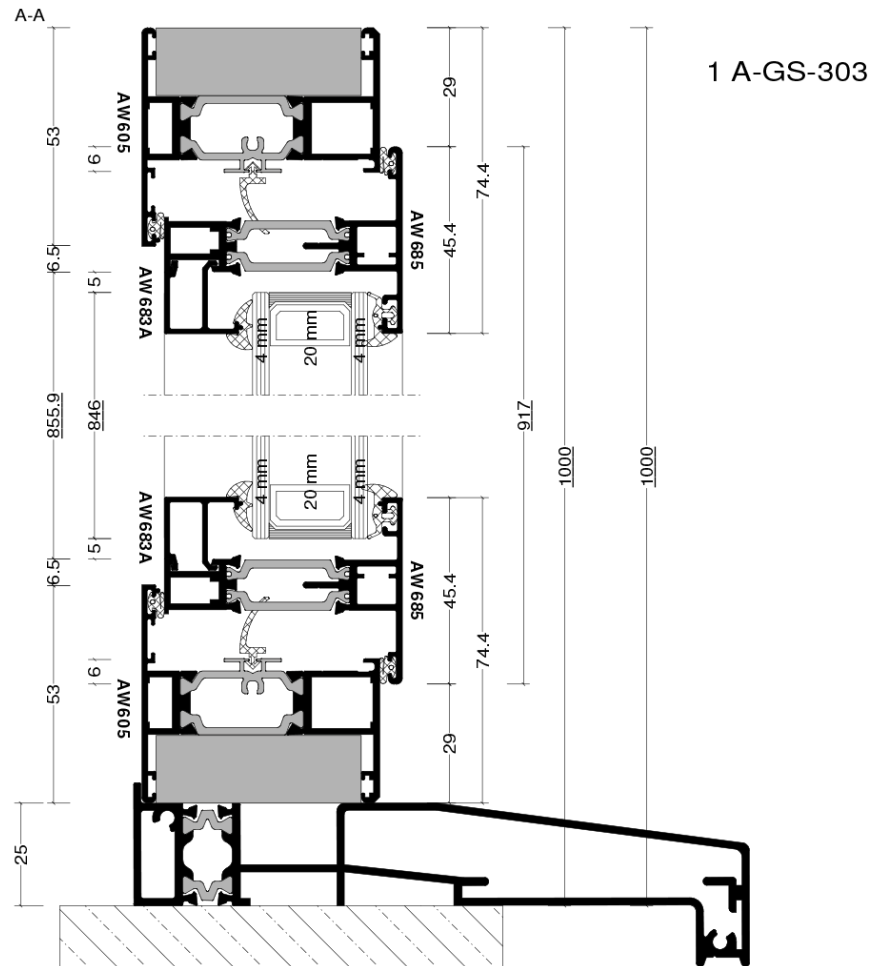

1 A-GS-303